


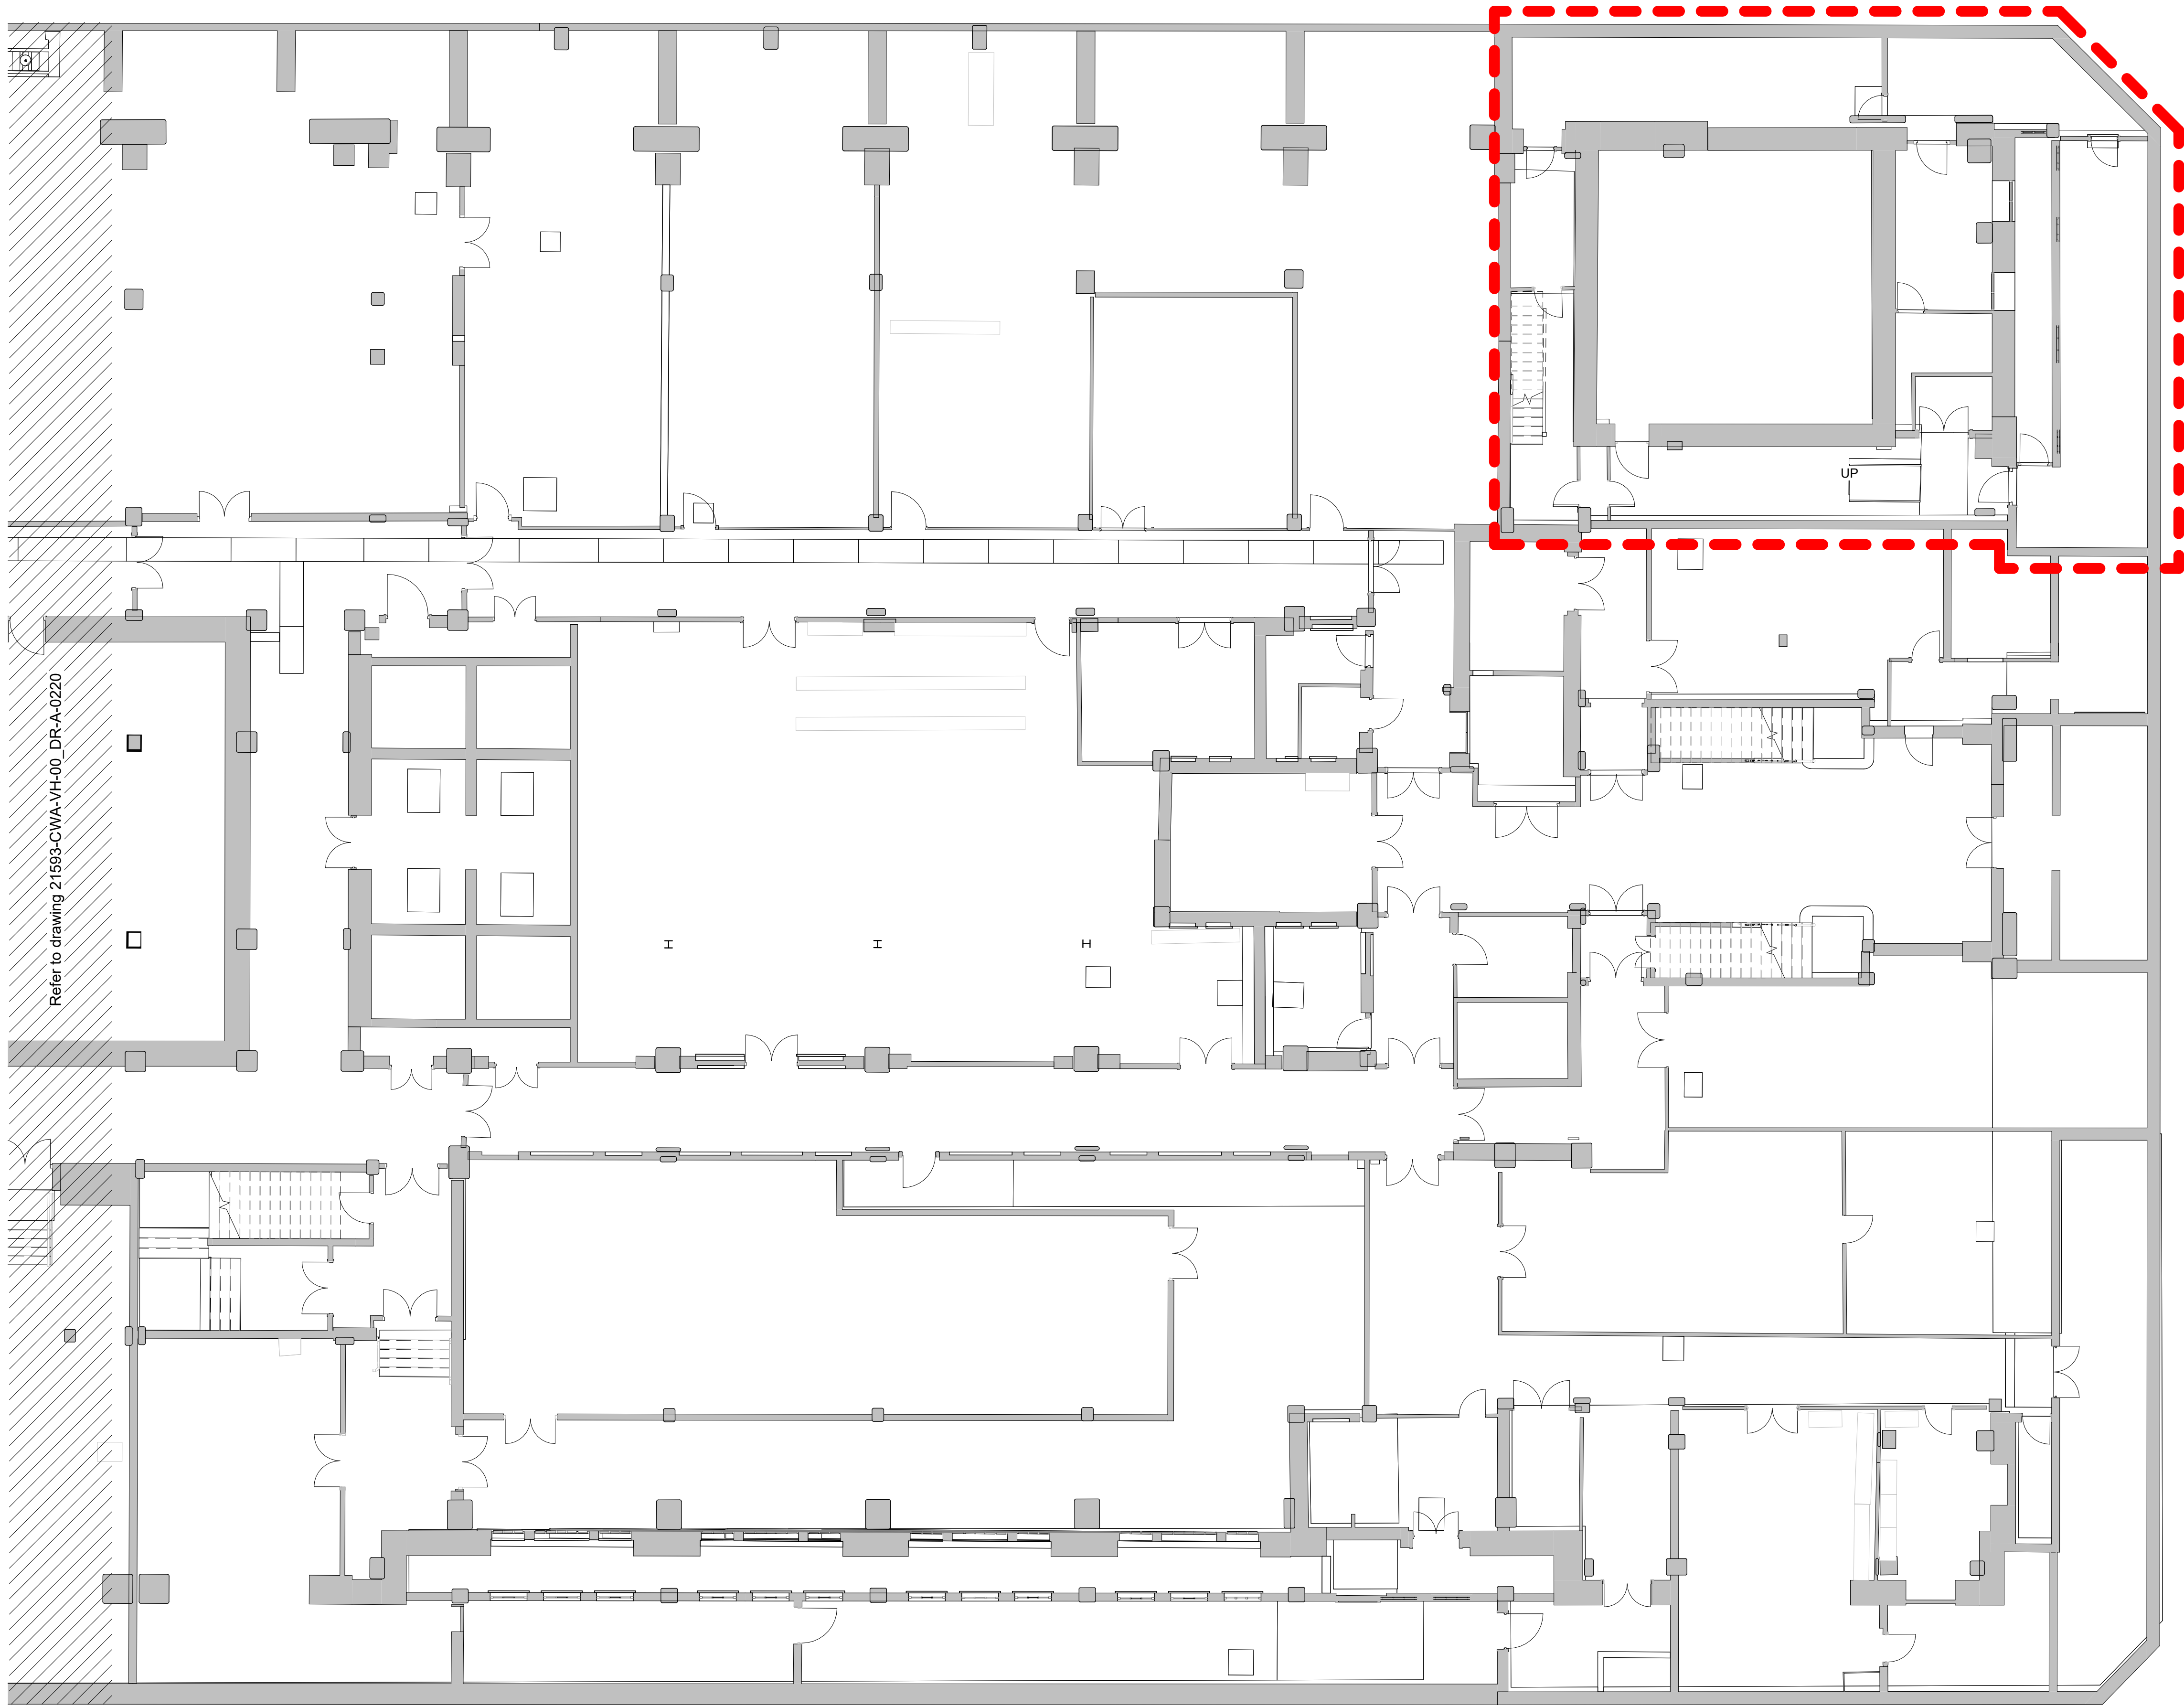

1 Existing Basement Level B2 Plan (South)
1 : 100