


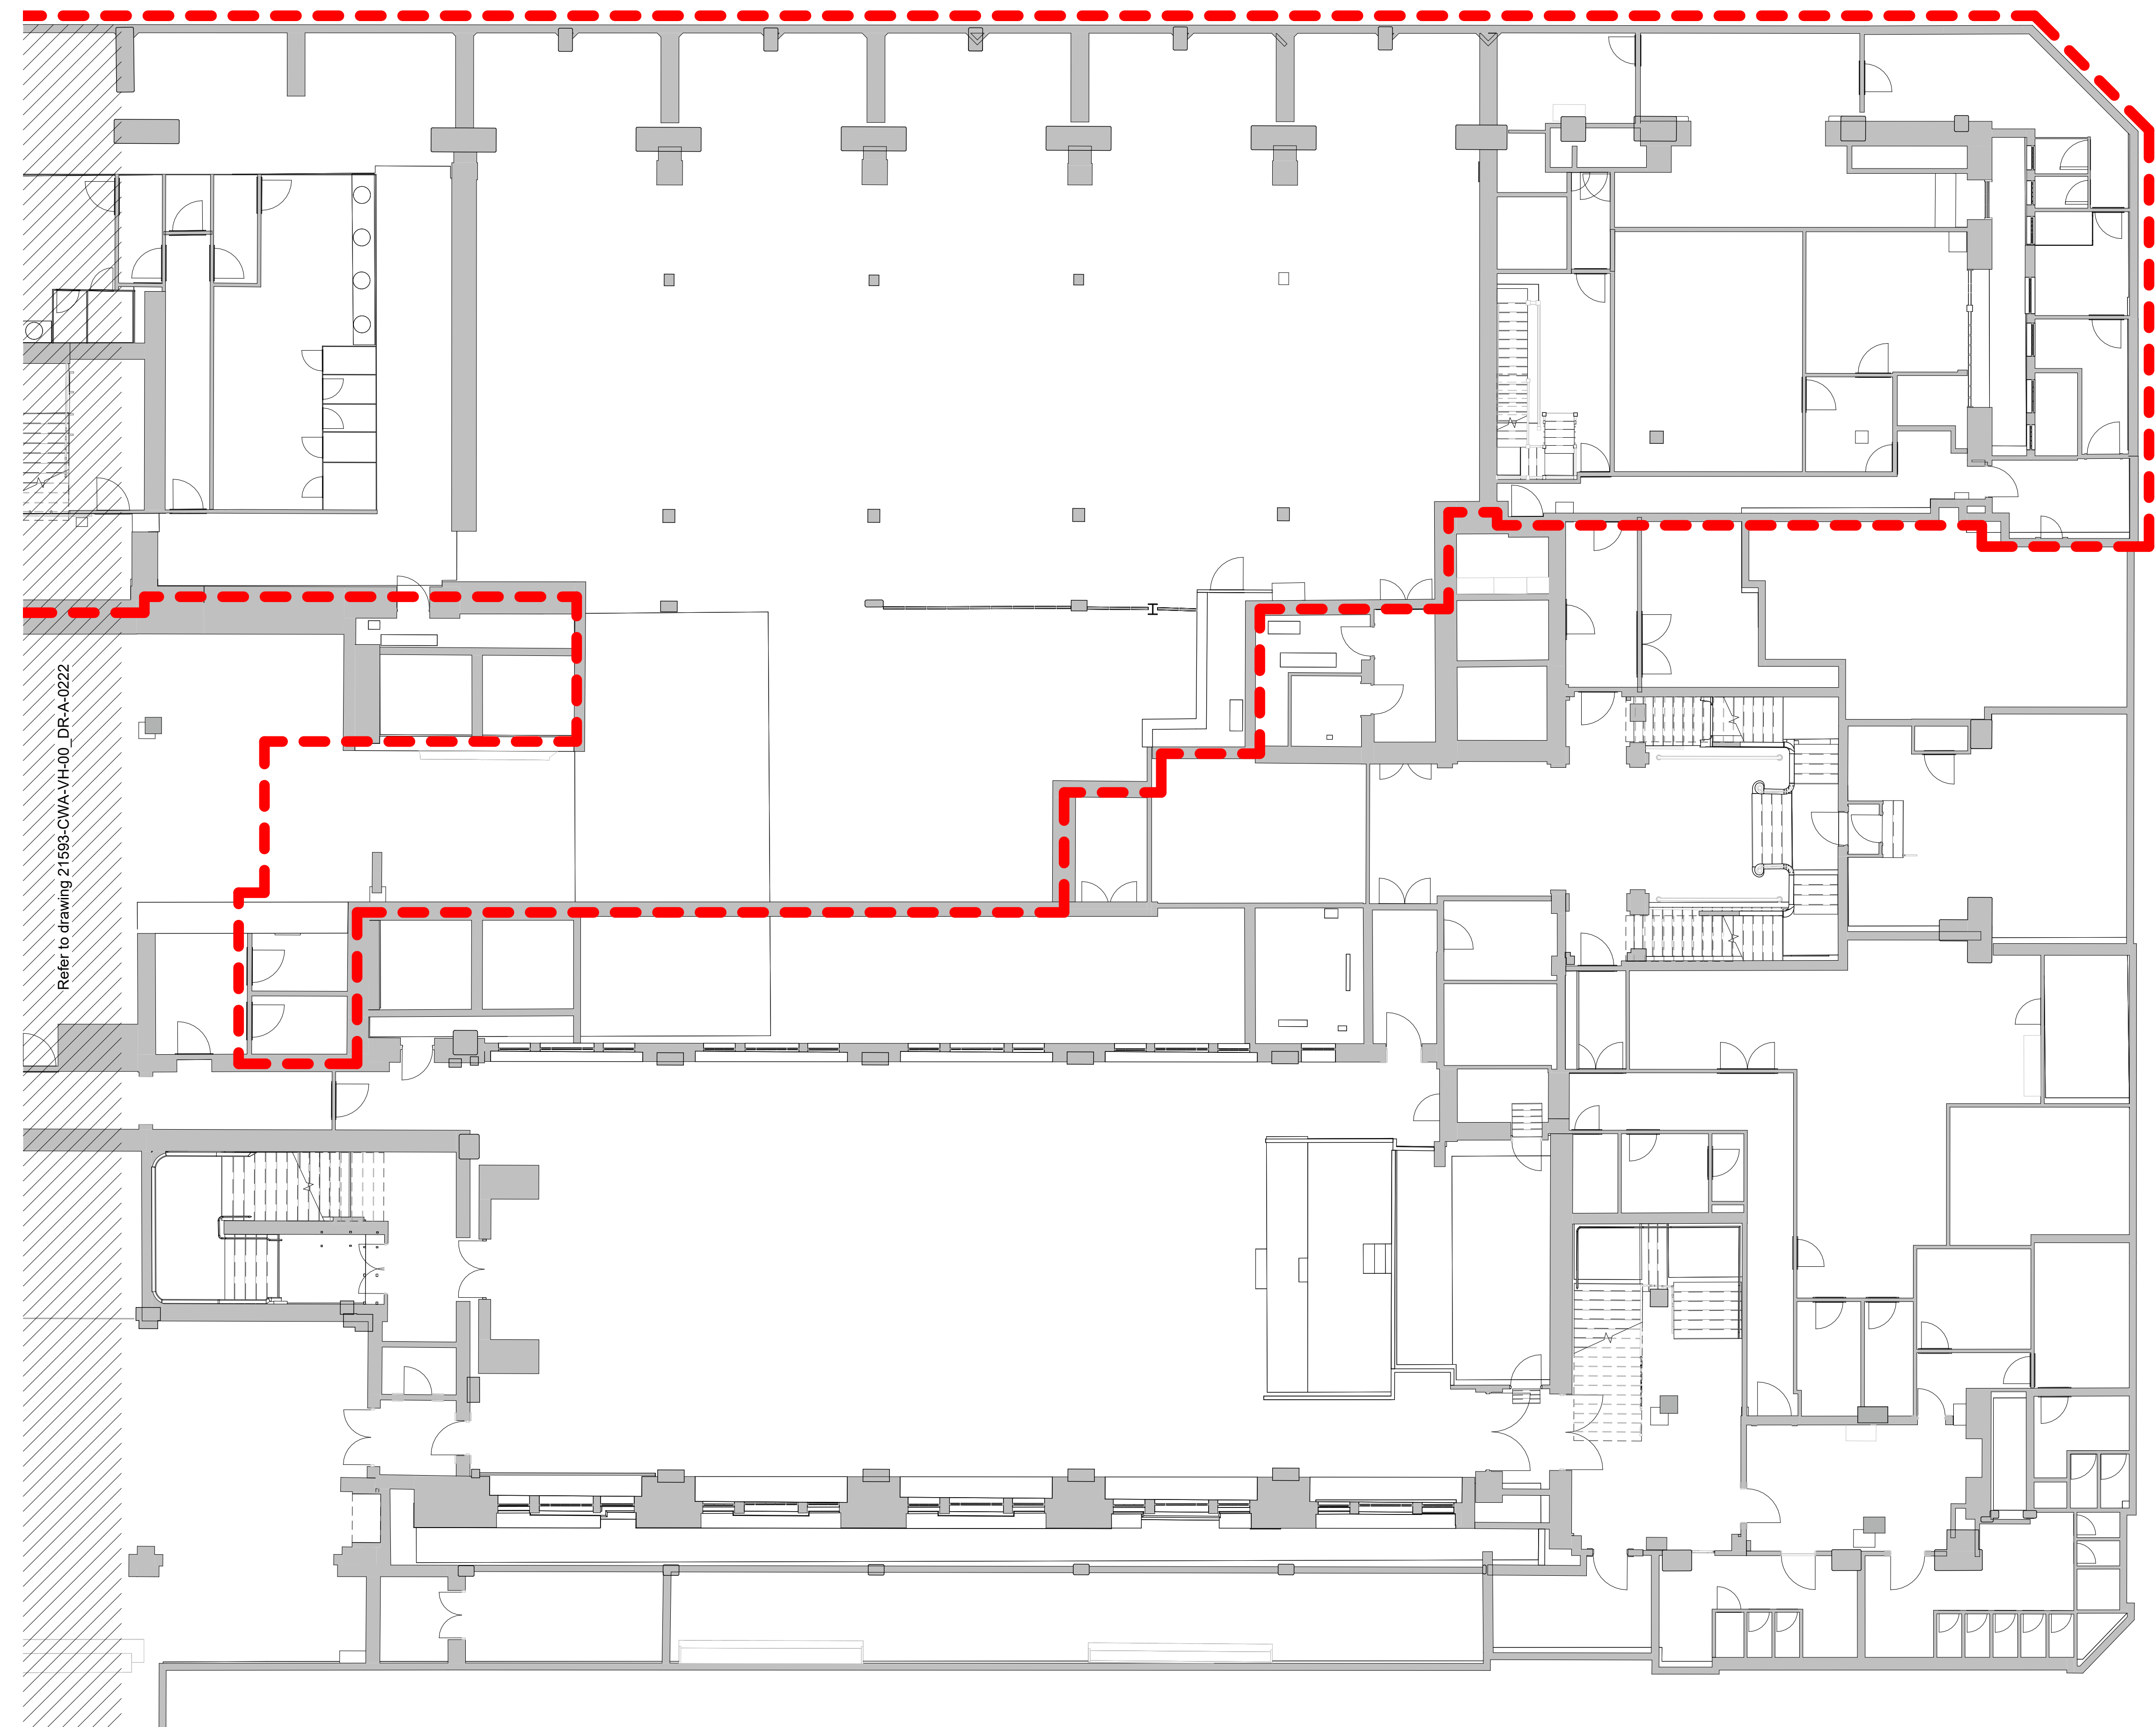

1 Existing Basement Level 01 Plan (South)

1 : 100