


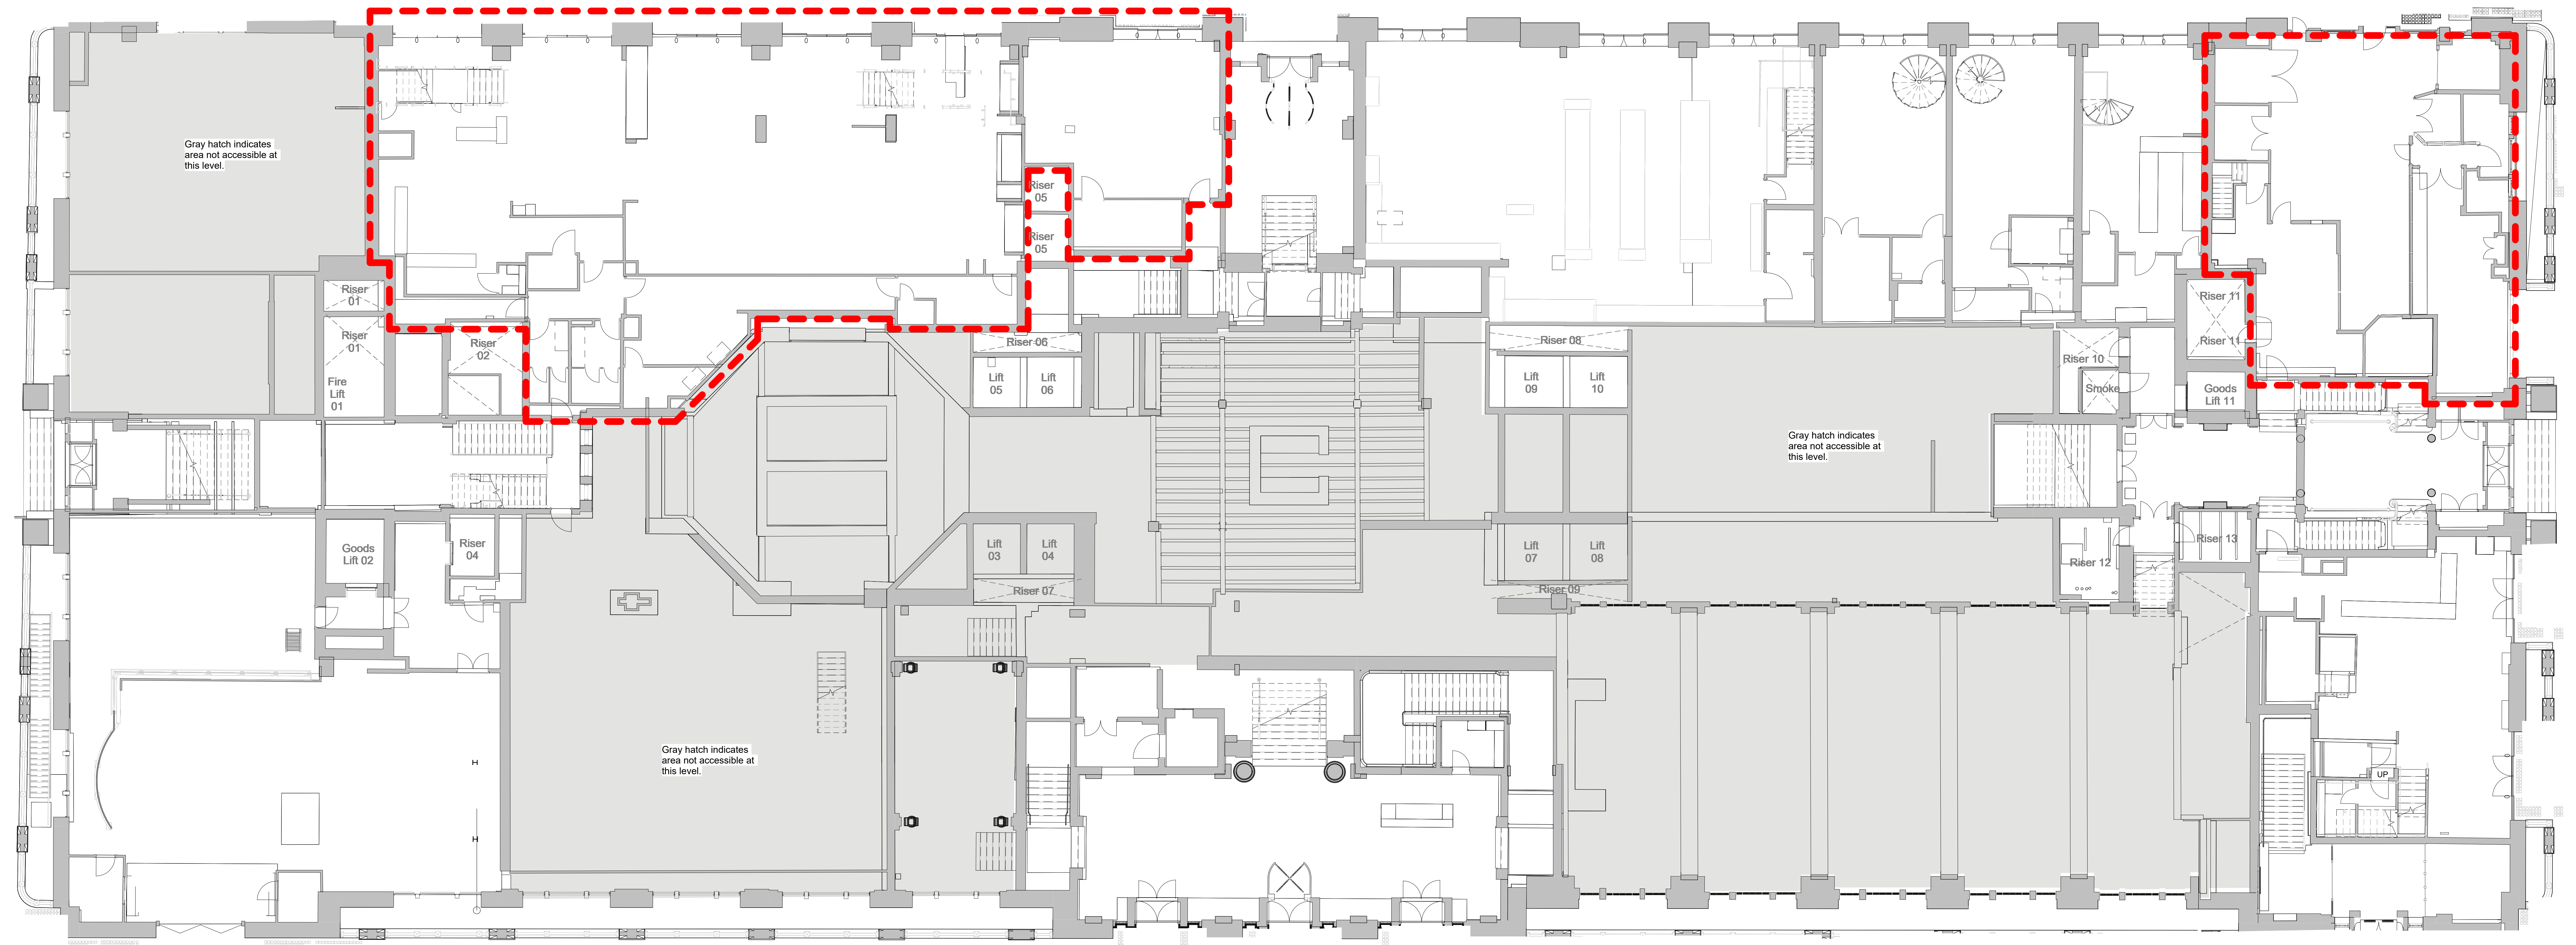

1 Existing Lower Ground Floor Plan
1 : 100