


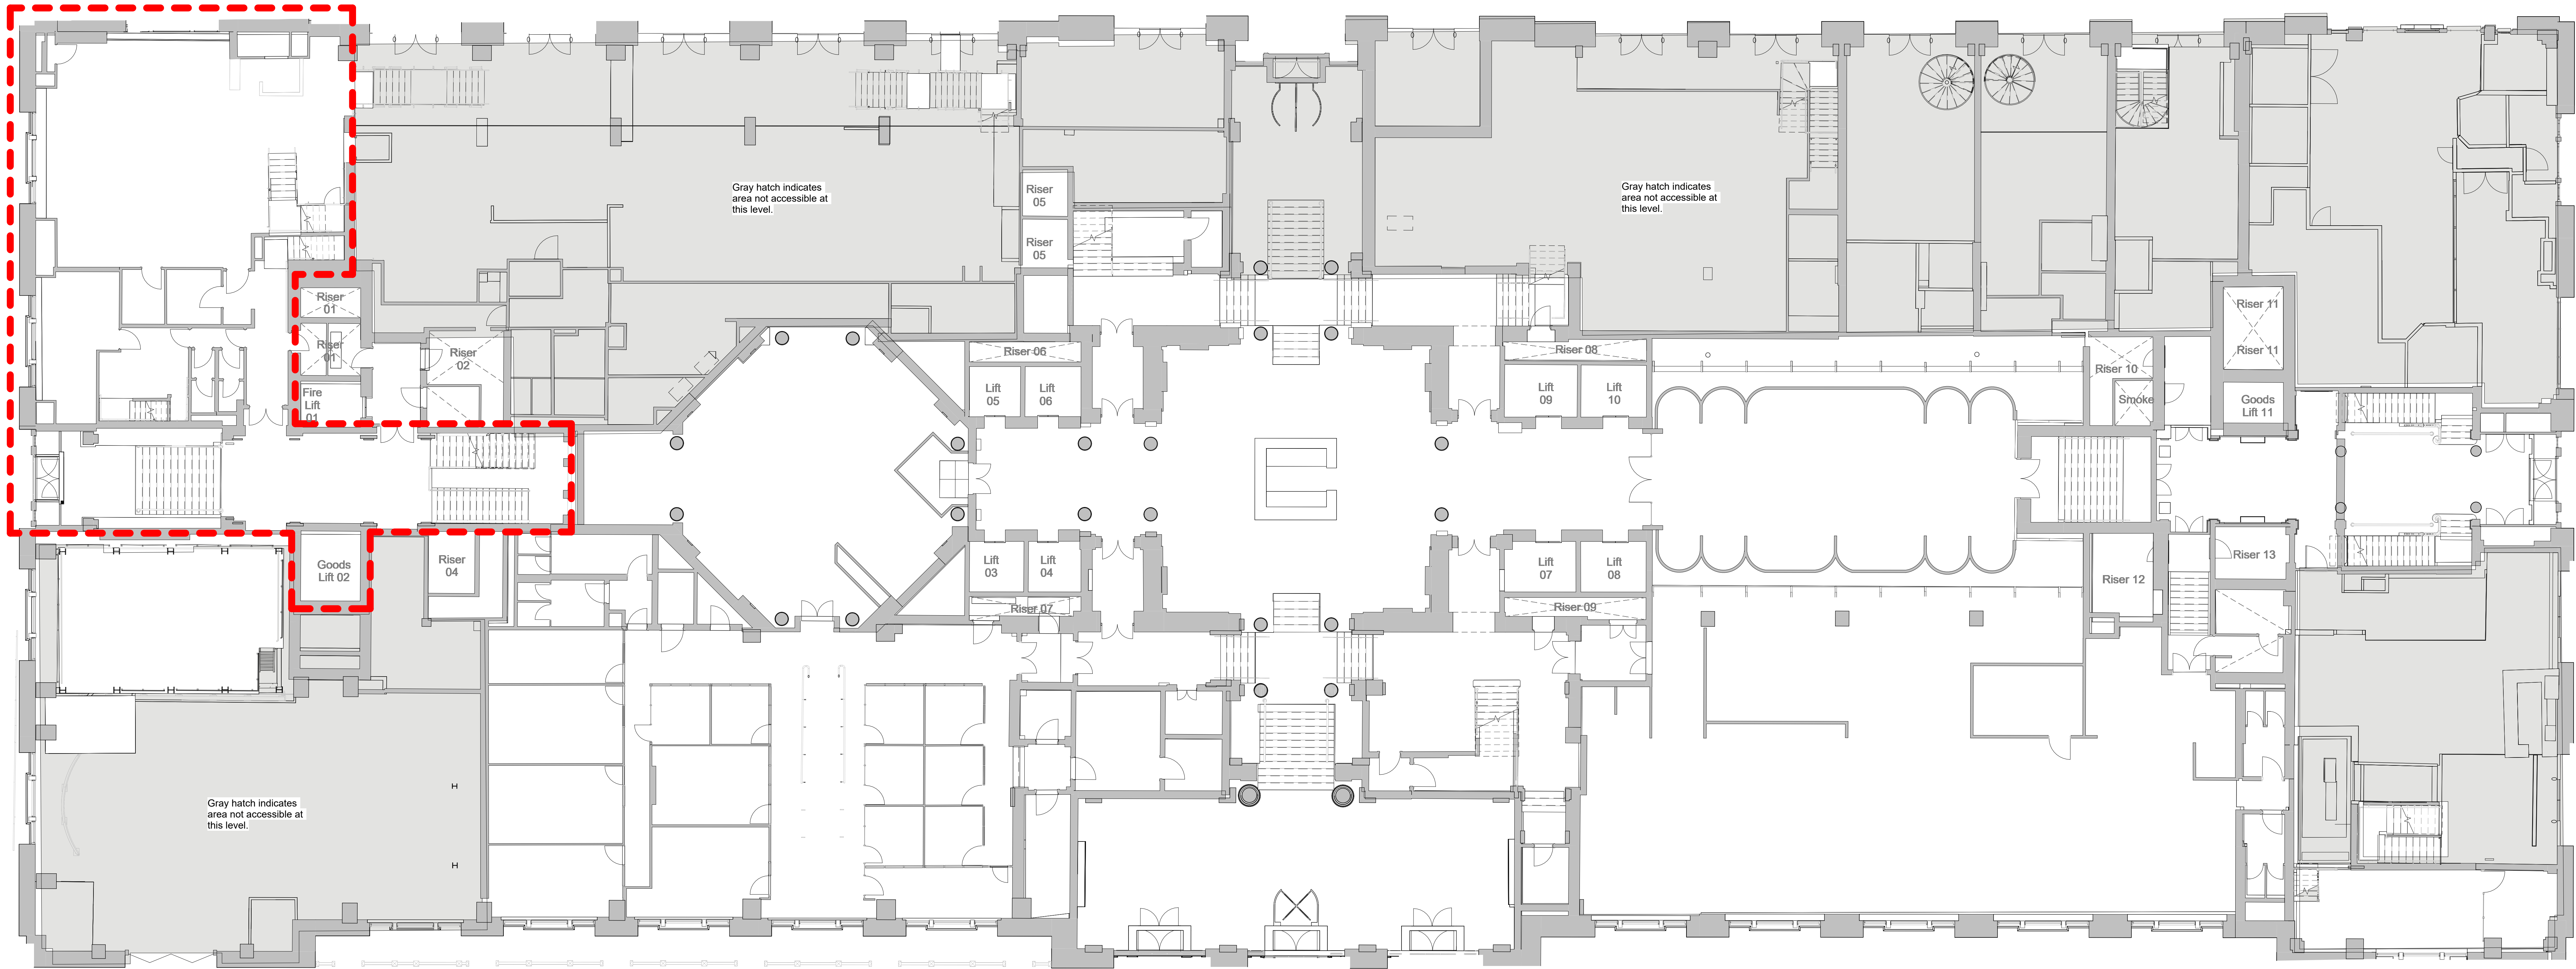

1 Existing Upper Ground Floor Plan
1:100