


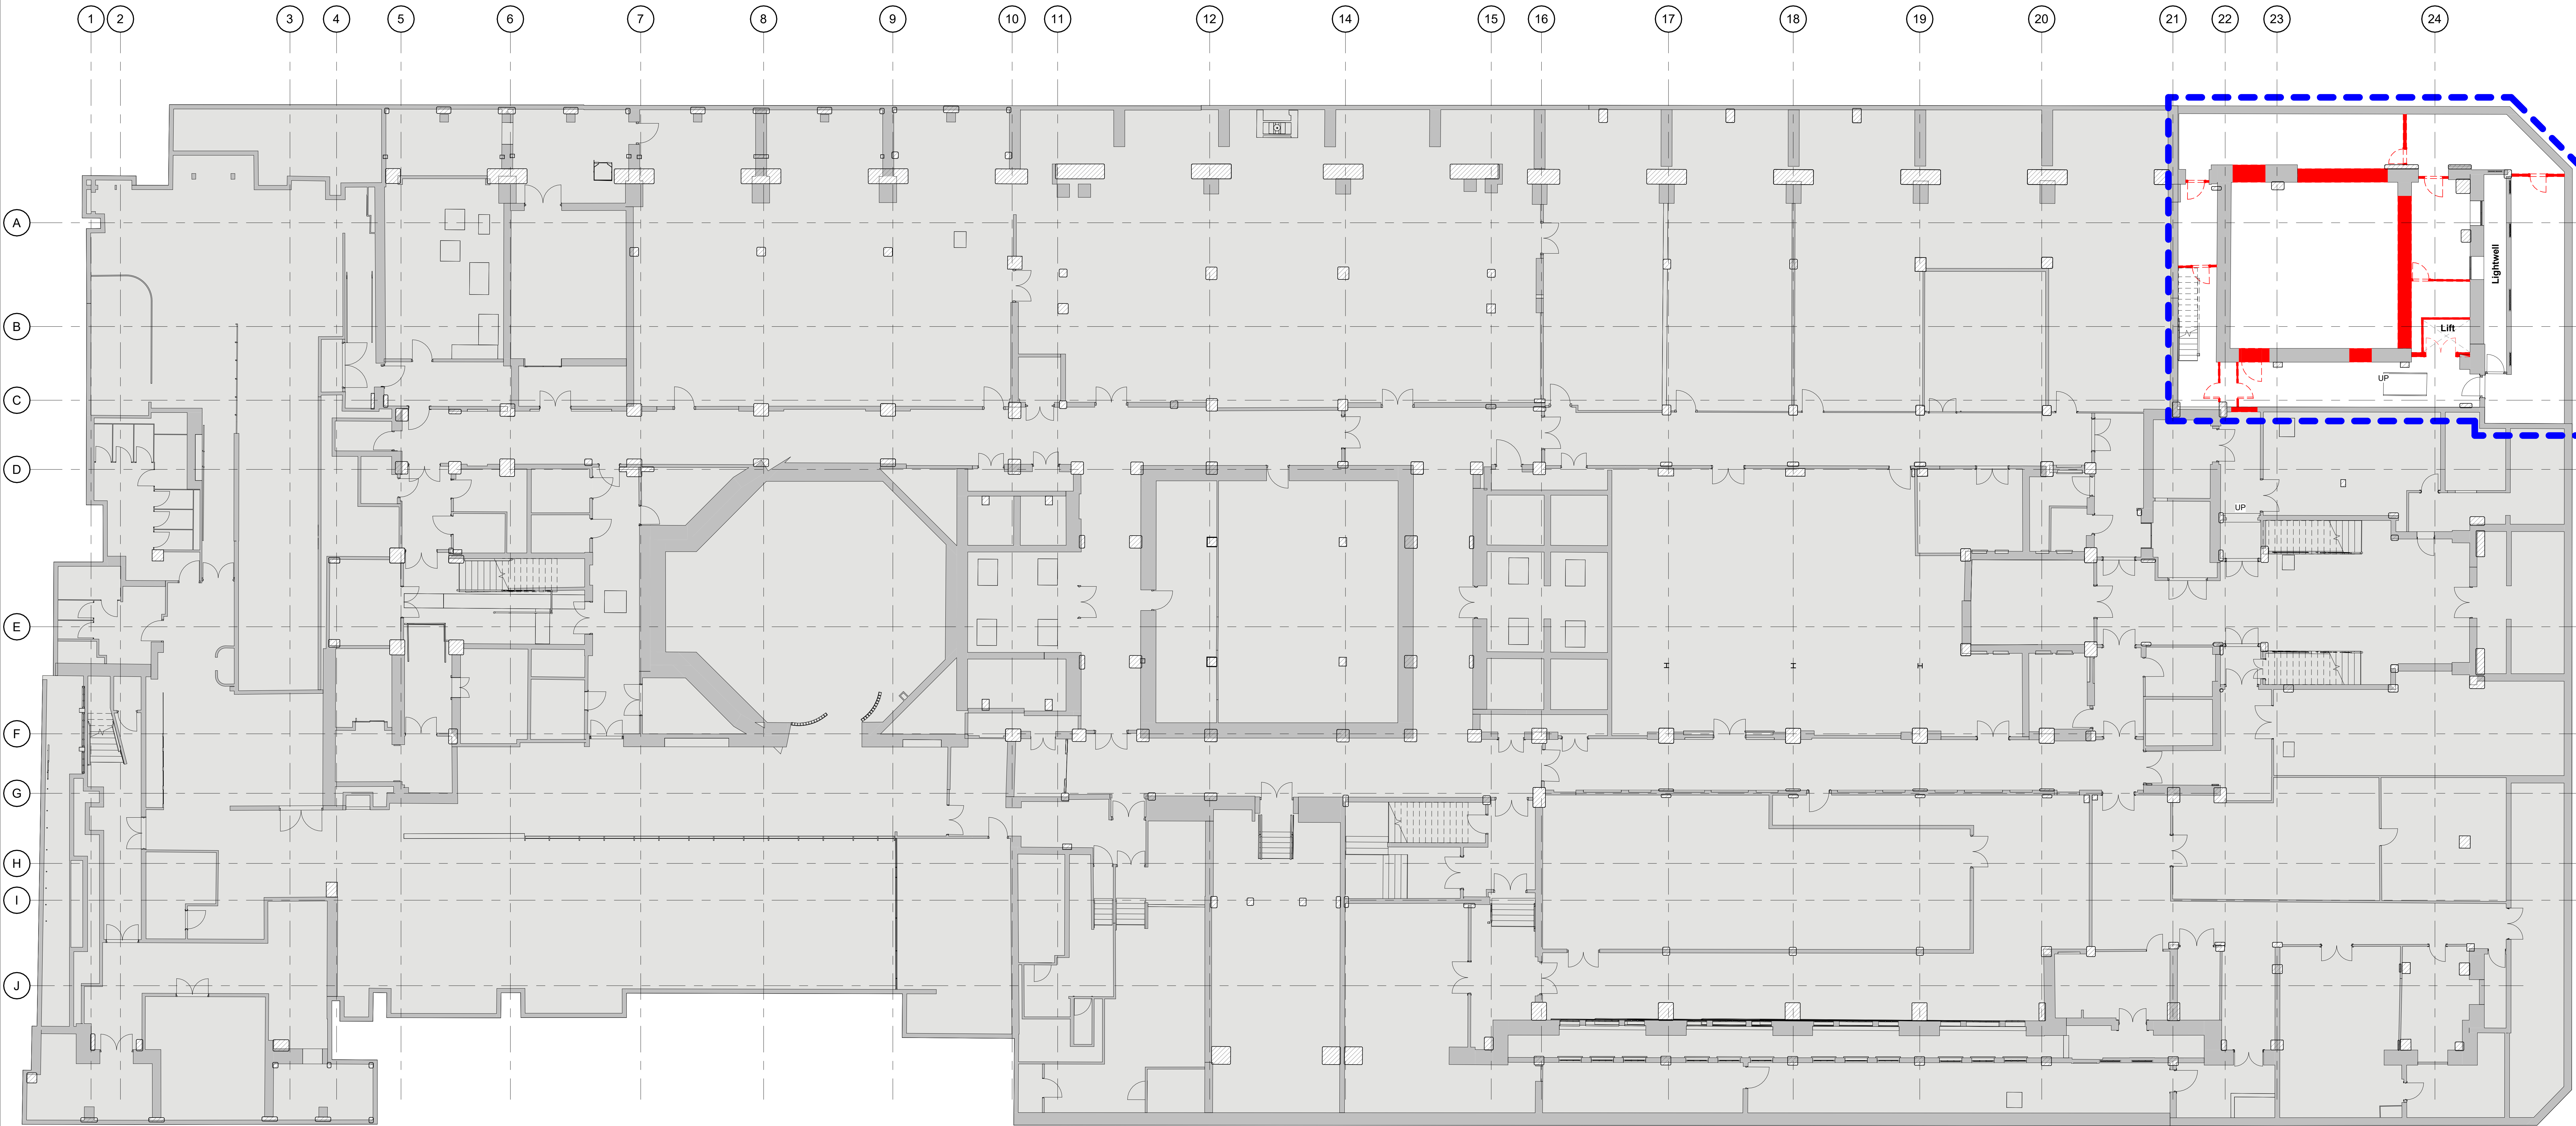

1 Proposed Demolition - Basement B2
1 : 100