


PROPOSED WORKS DIVIDES SPACE INTO MEETING SPACE, WRITE UP AND WELFARE FACILITIES.

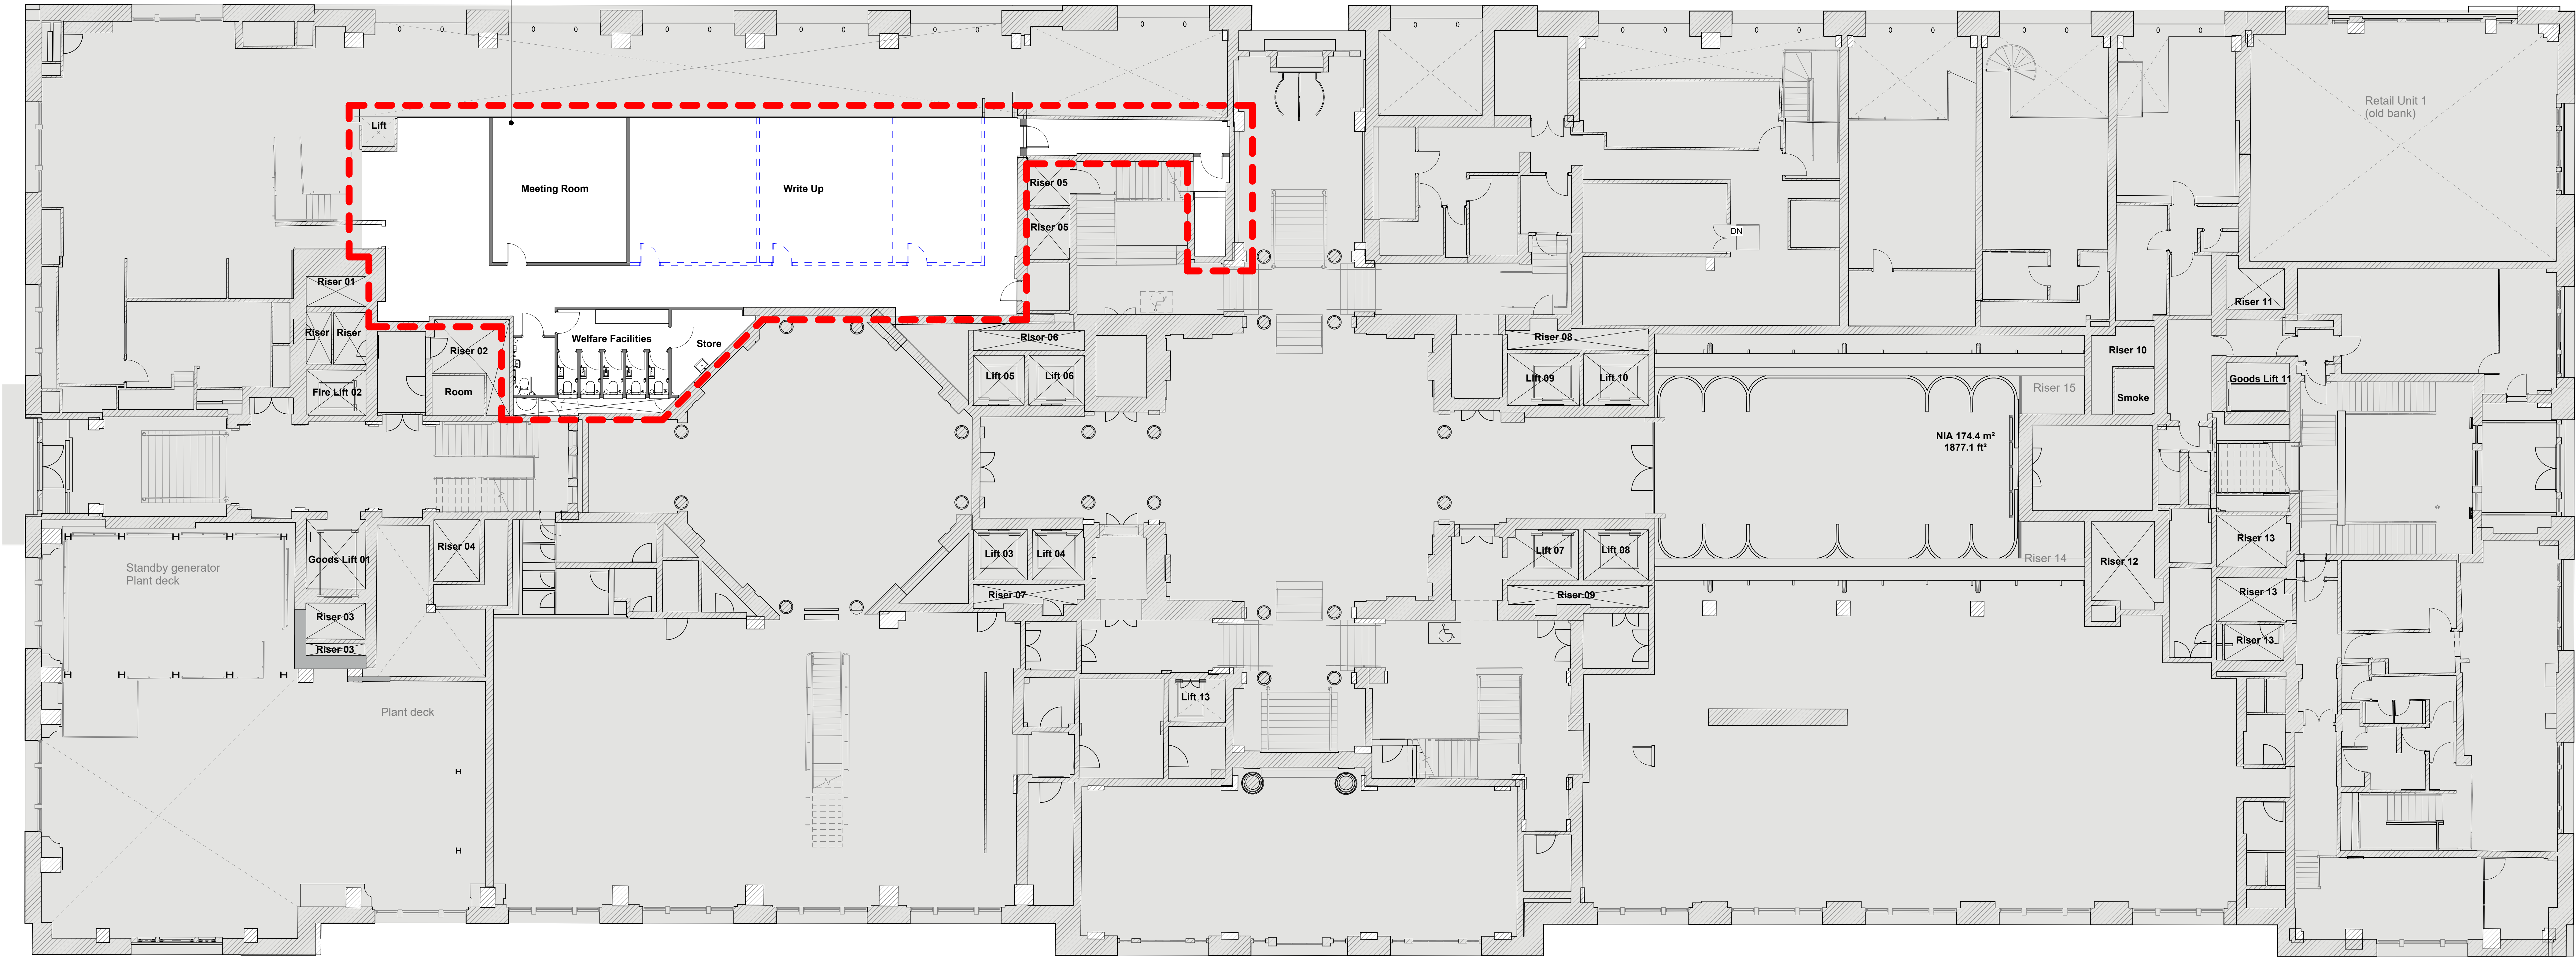

0424 - Planning - Mezzanine Floor
1:100