


PROPOSED WORKS DIVIDES SPACE INTO LAB ENABLED AND CIRCULATION. PROPOSAL INCLUDES FOR A NEW LIFT DOOR & OPENING TO EXISTING GOODS LIFT.

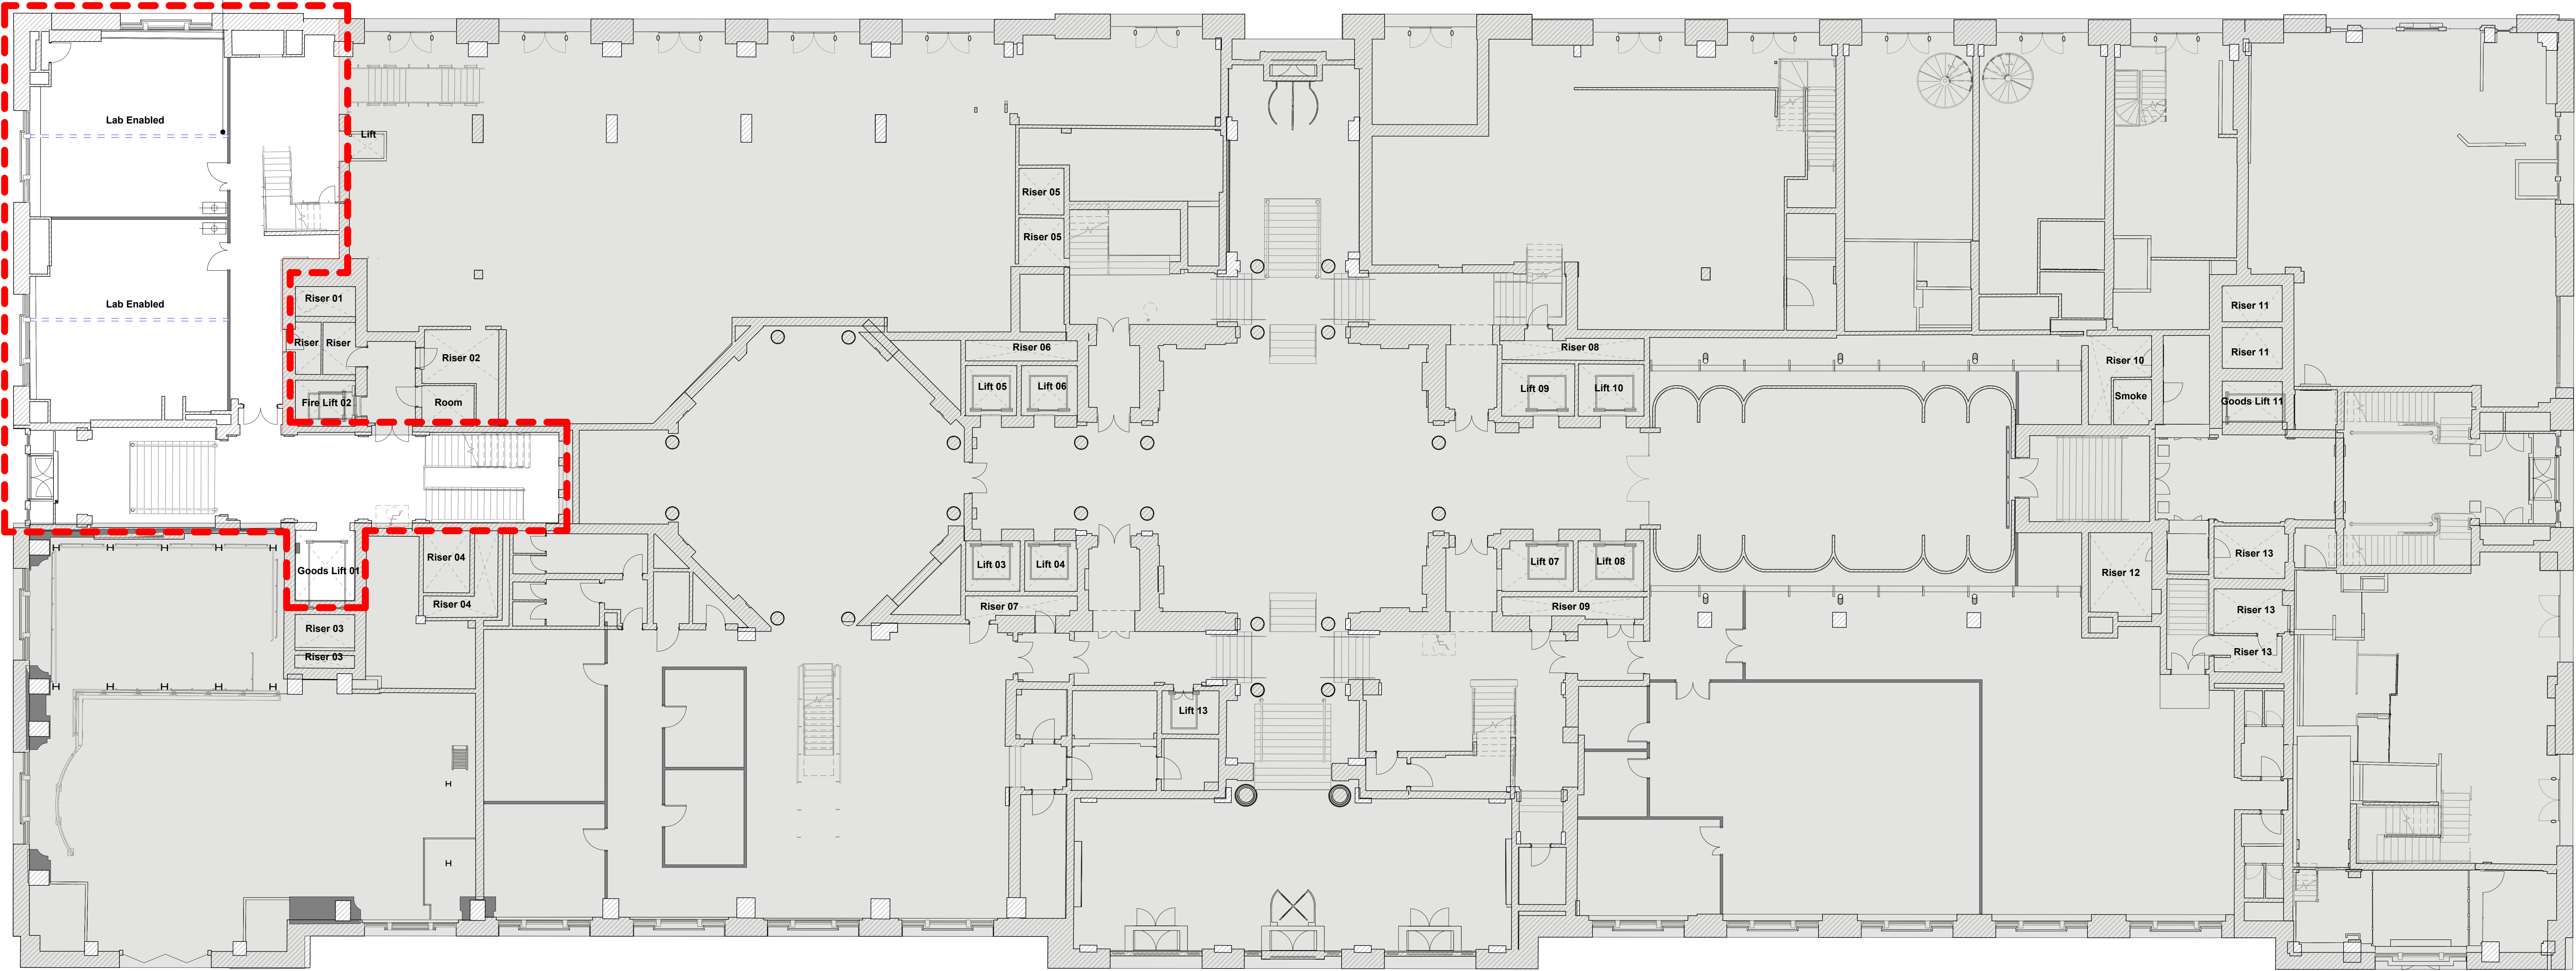

0423 - Planning - Upper Ground Floor