

This drawing is to be read in conjunction with all other contract documents, specifications, and all other consultant drawings. All levels and dimensions should be checked on site and any discrepancies notified to the Architect/Contract Administrator prior to proceeding with the Works. This drawing is copyright. This is not to be used for construction and is indicative and subject to site survey. No drawing shall be reproduced in any form without prior written permission of Ramos Architecture and Design.


General Notes

Rev No:	Note:	Date:
PL	Issued for Planning	02-02-2023



1
Proposed Elevation
Proposed Elevation B_B 1:50

Proposal:
Proposal to change all window to match existing windows, frame of window to match timber existing painted timber frame. Proposal to change door 1D 04 Juliet balcony to doubled glazed painted timber frame to match existing.

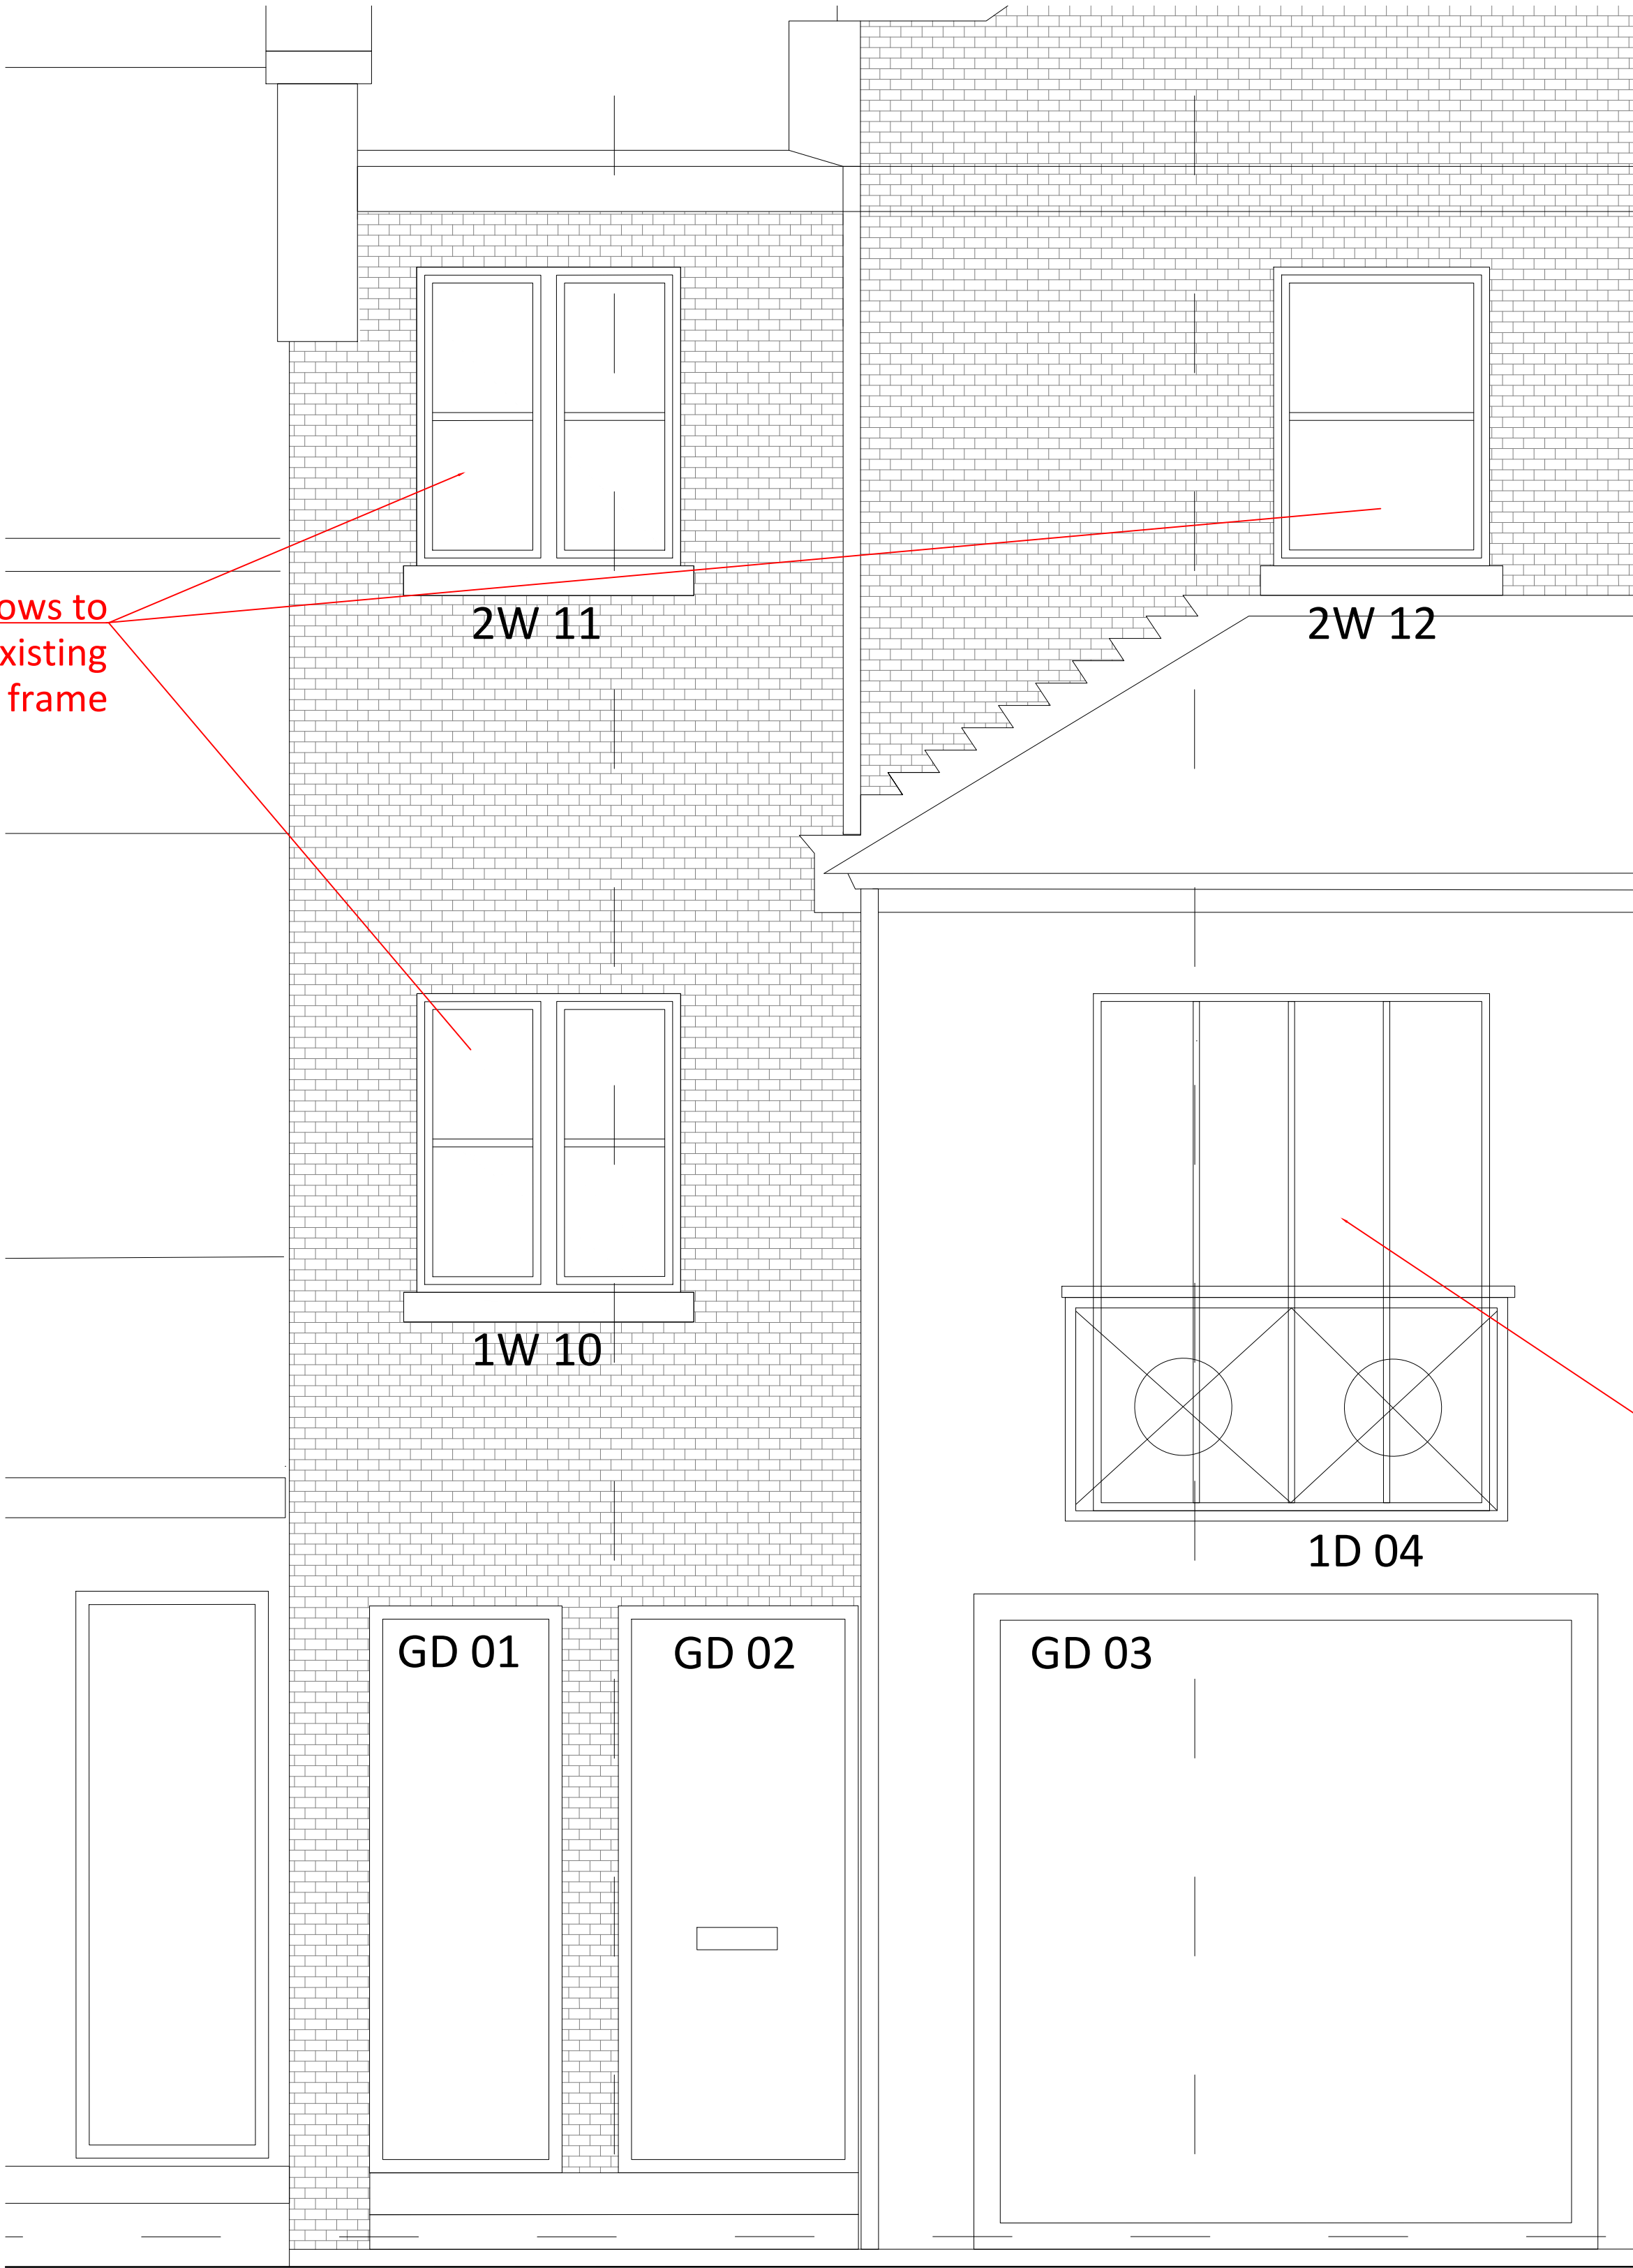

2
Proposed Detail
Proposed Window and Door Detail 1:20



Property boundary line

Change door to match existing timber frame

Change windows to match existing timber frame

(PLANNING)

Ramos Architecture 079 84567782 vania@ramosarchitecture.co.uk		
Client: Jayma Pau Project: 3 Berridge mews NW6 1RF		
Drawing Name: Proposed Elevation B-B	Drawn by: VR	Scale: 1:50@A1 1:20@A2
Drawing Number: BME RA 01 215	Date: 02/02/2023	Rev No: P0 PLANNING