


This drawing must not be reproduced
without permission.
Do not scale from drawing.
Contractor to check all dimensions on site.
Report discrepancies to the architect.

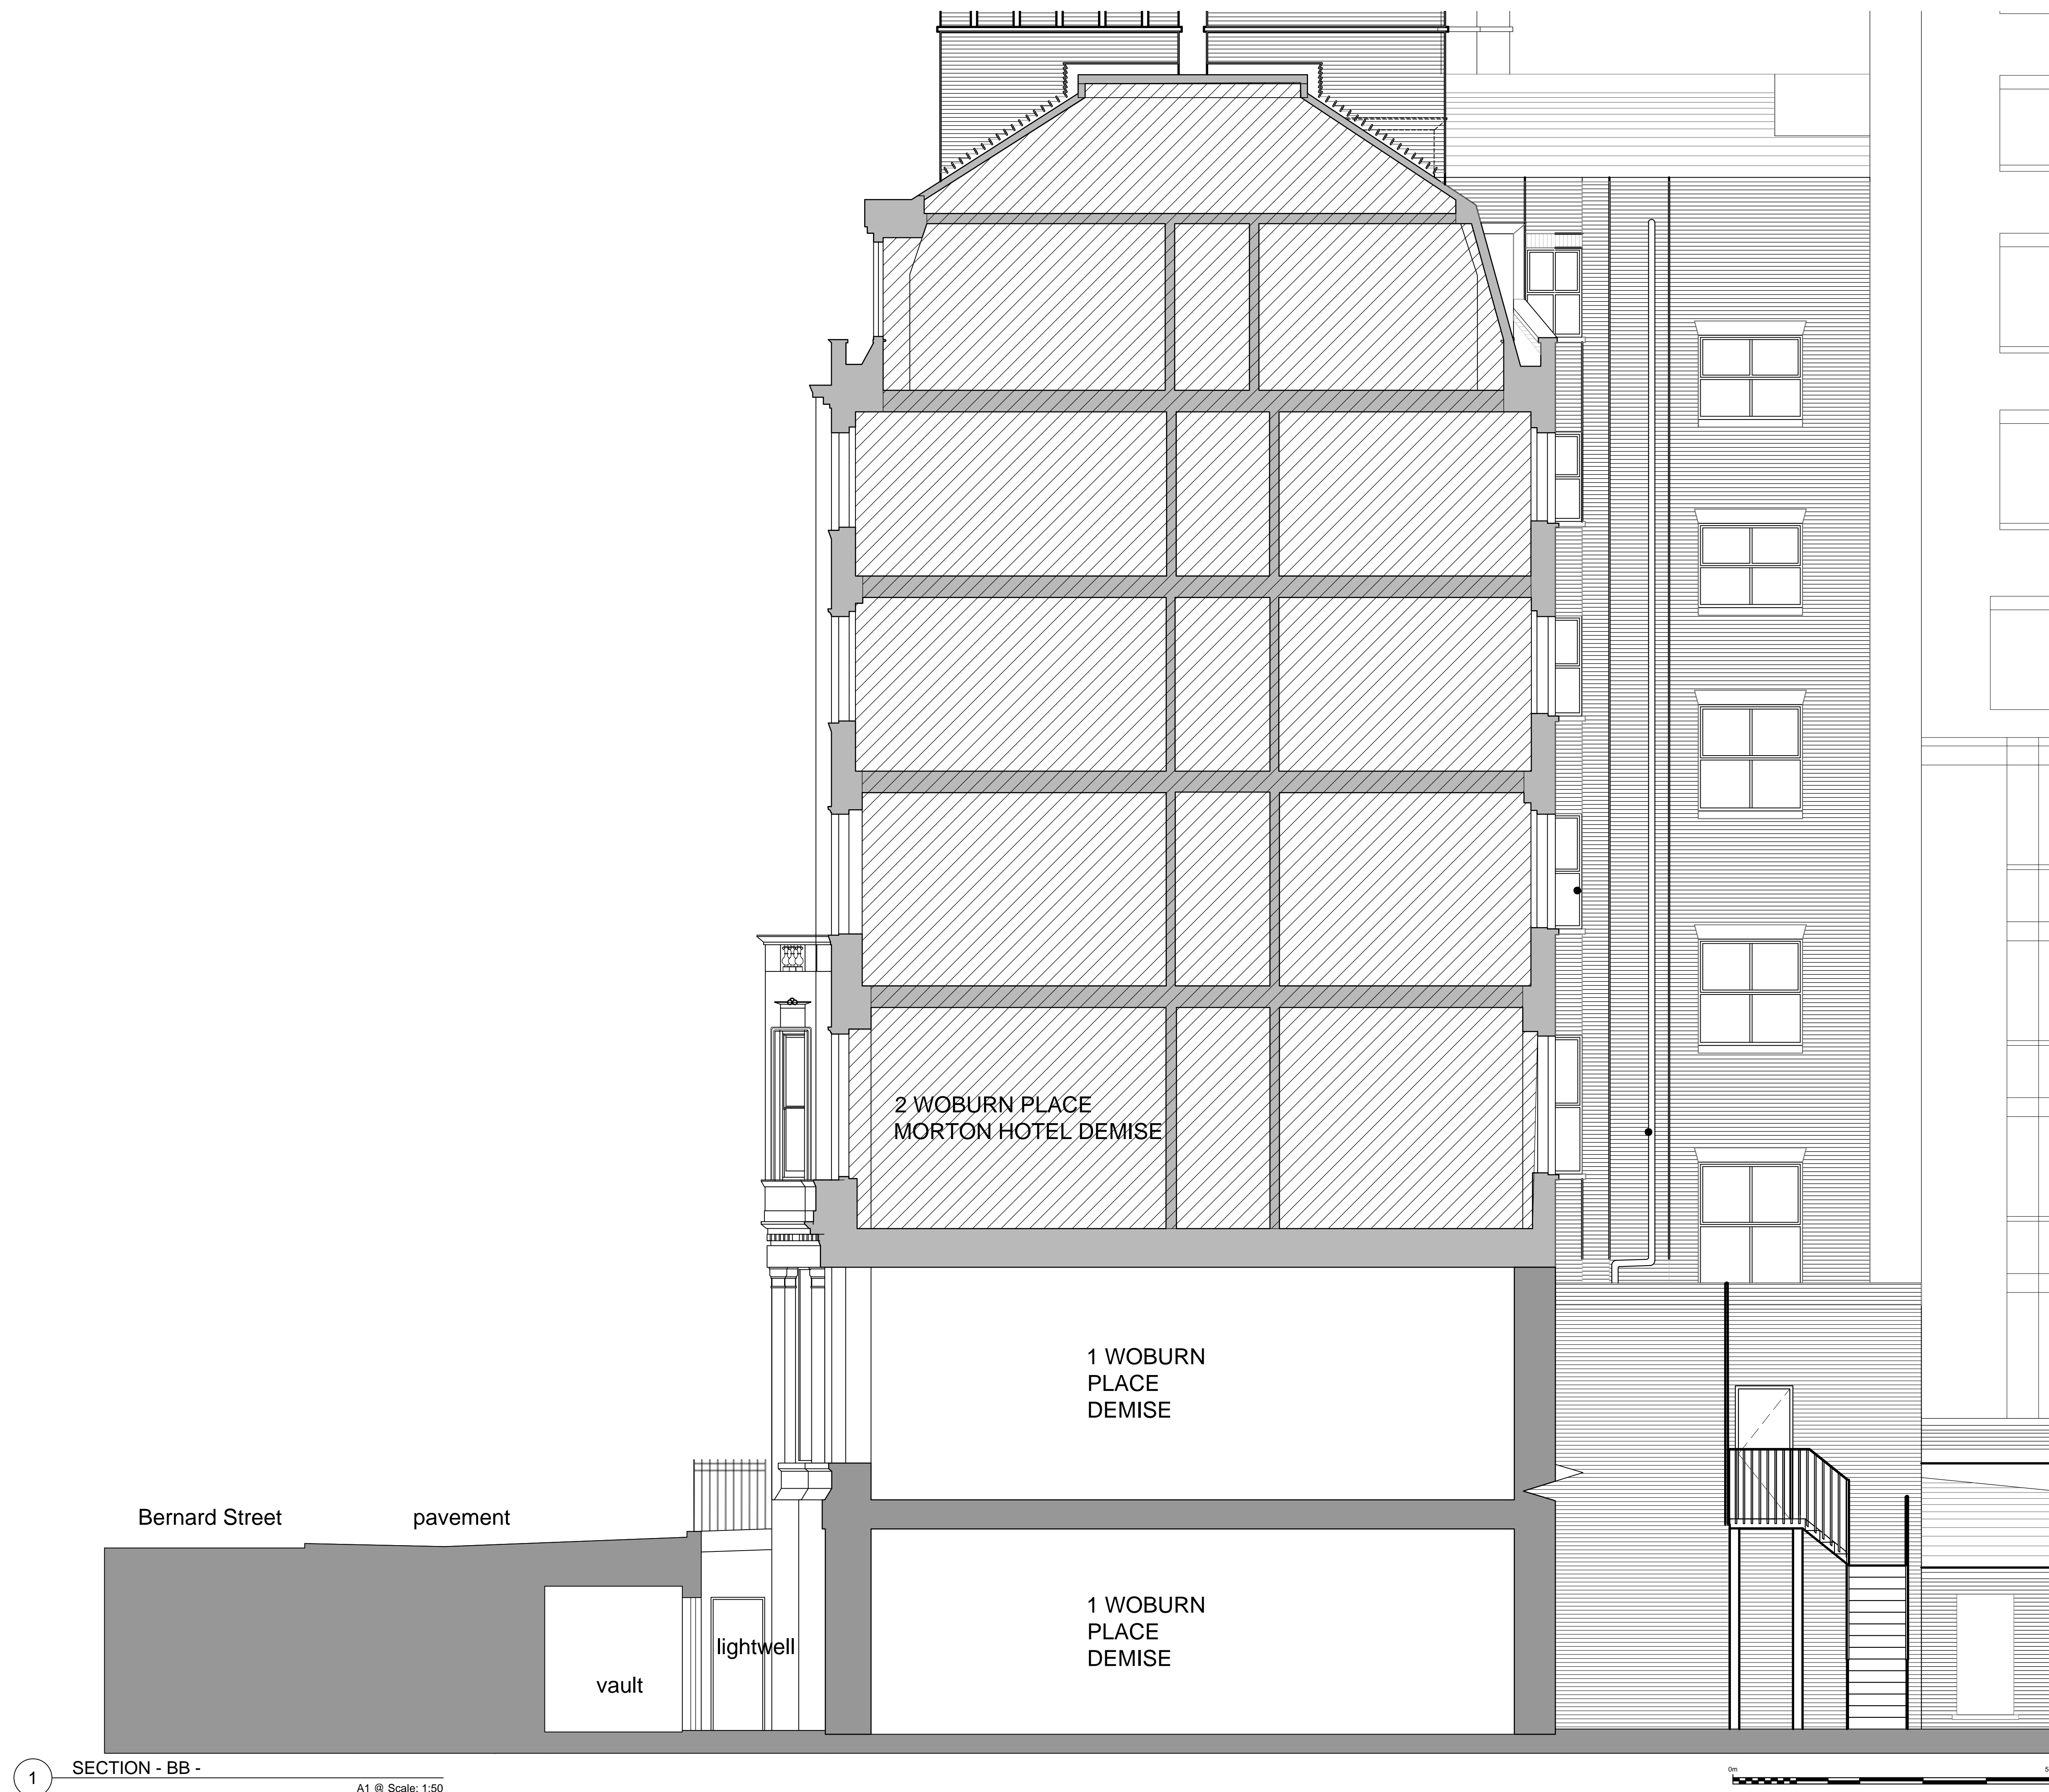

| | |
|------------|----------------|
| 00 | 24.08.2022 RVW |
| * PLANNING | |
| rev | amendments |
| date | by |

architects
ipa
T + 44 (0) 20 7436 1133
W ipa-architects.com

1 WOBURN PLACE
LONDON
WC1H 0LQ

Drawing Title

PROPOSED
SECTION -BB-

| | | | |
|--|------|-------------|-----|
| Drawing Status | | | |
| PROPOSED | | | |
| Date | | Drawn by | |
| 27.09.2021 | | RWV | |
| Scale | | | |
| A1 @ 1:50 | | A3 @ 1:100 | |
| Project No. | Ref. | Drawing No. | Rev |
| 22073 | LO | 201 | 00 |
| Cad File | | | |
| 22073.LO.300 | | | |
| © IPA Architects: All rights reserved. | | | |