



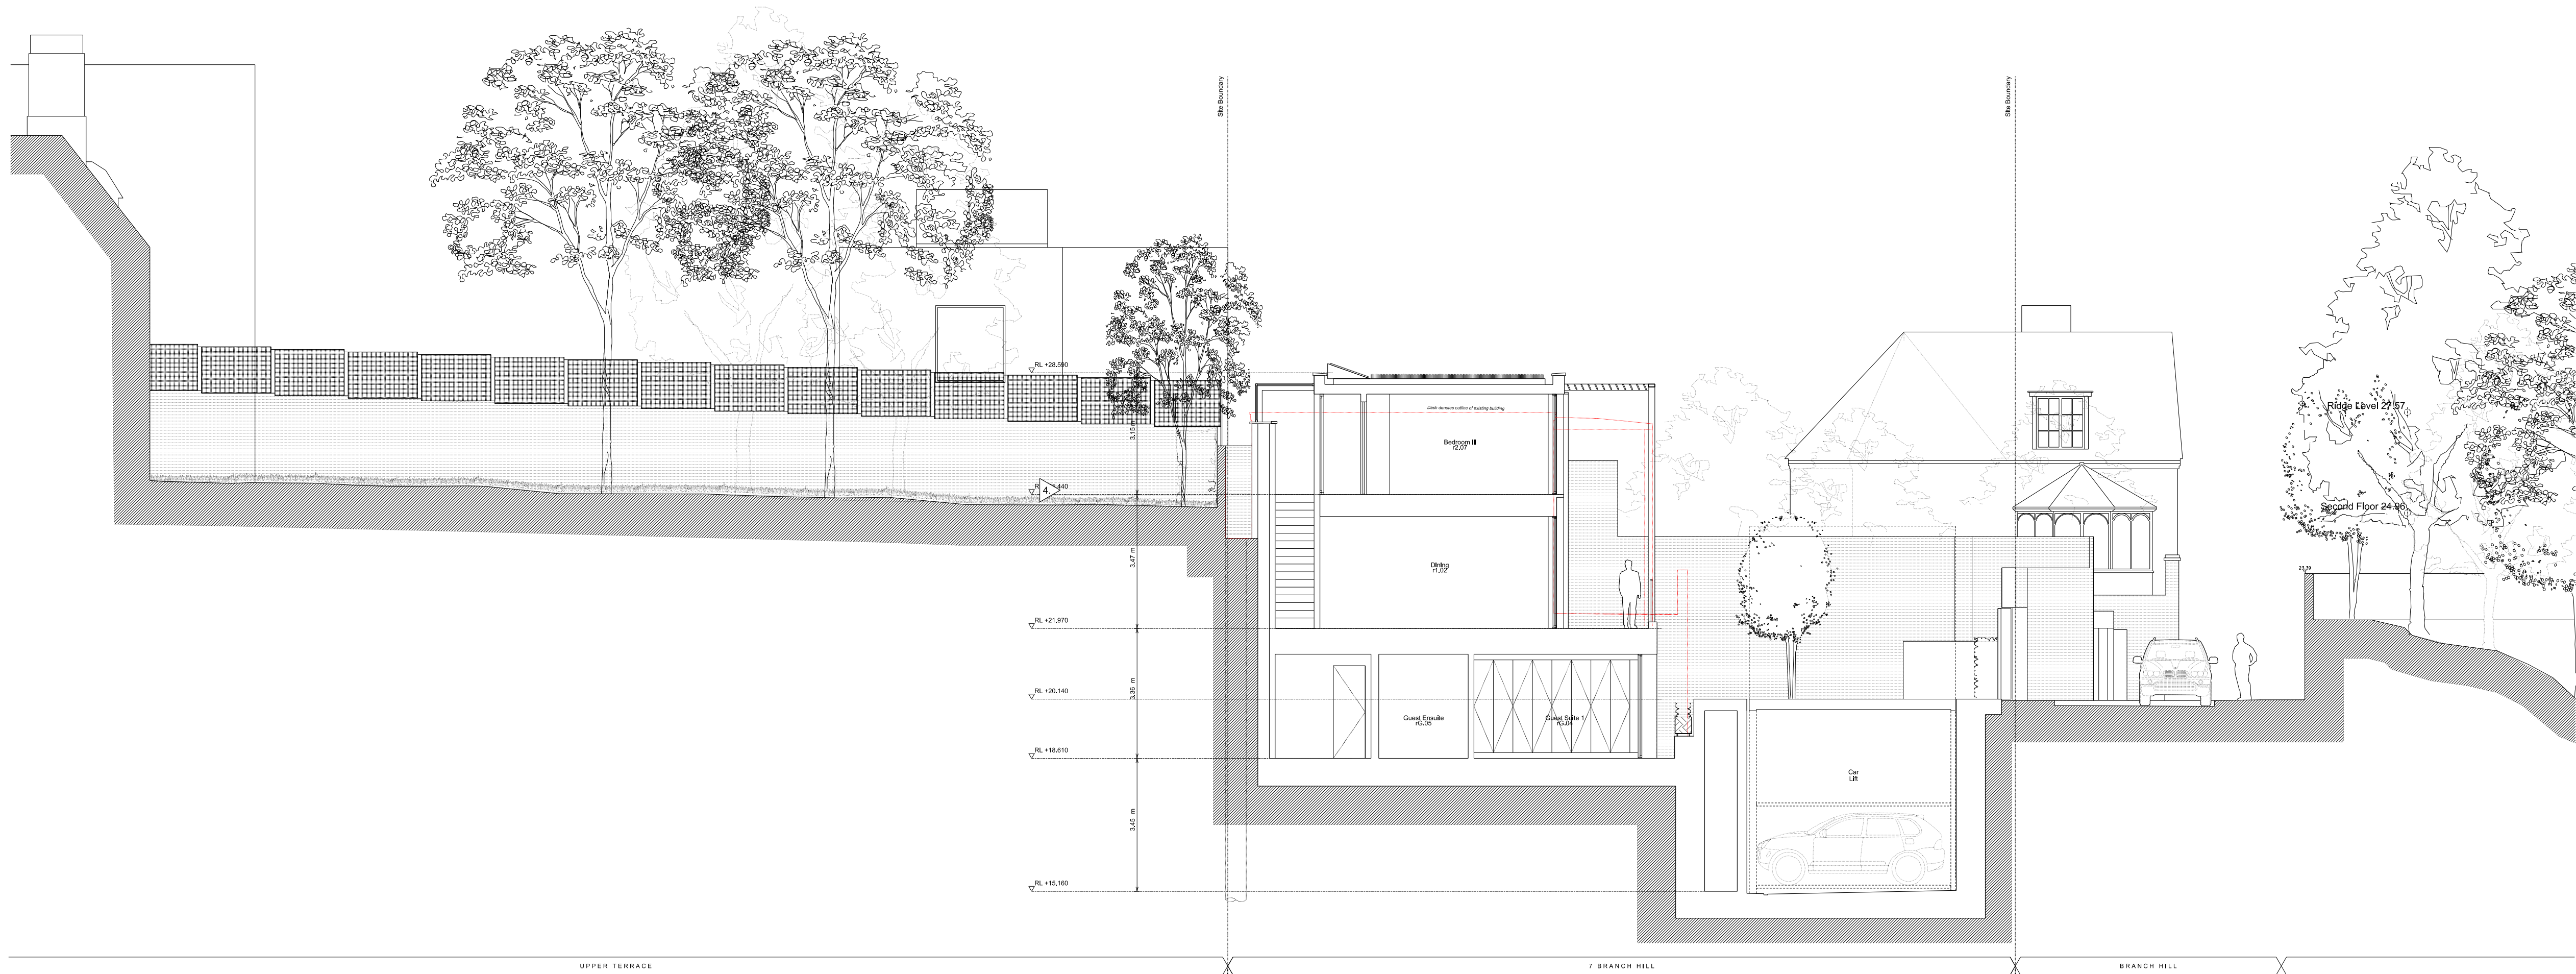


Existing Section CC

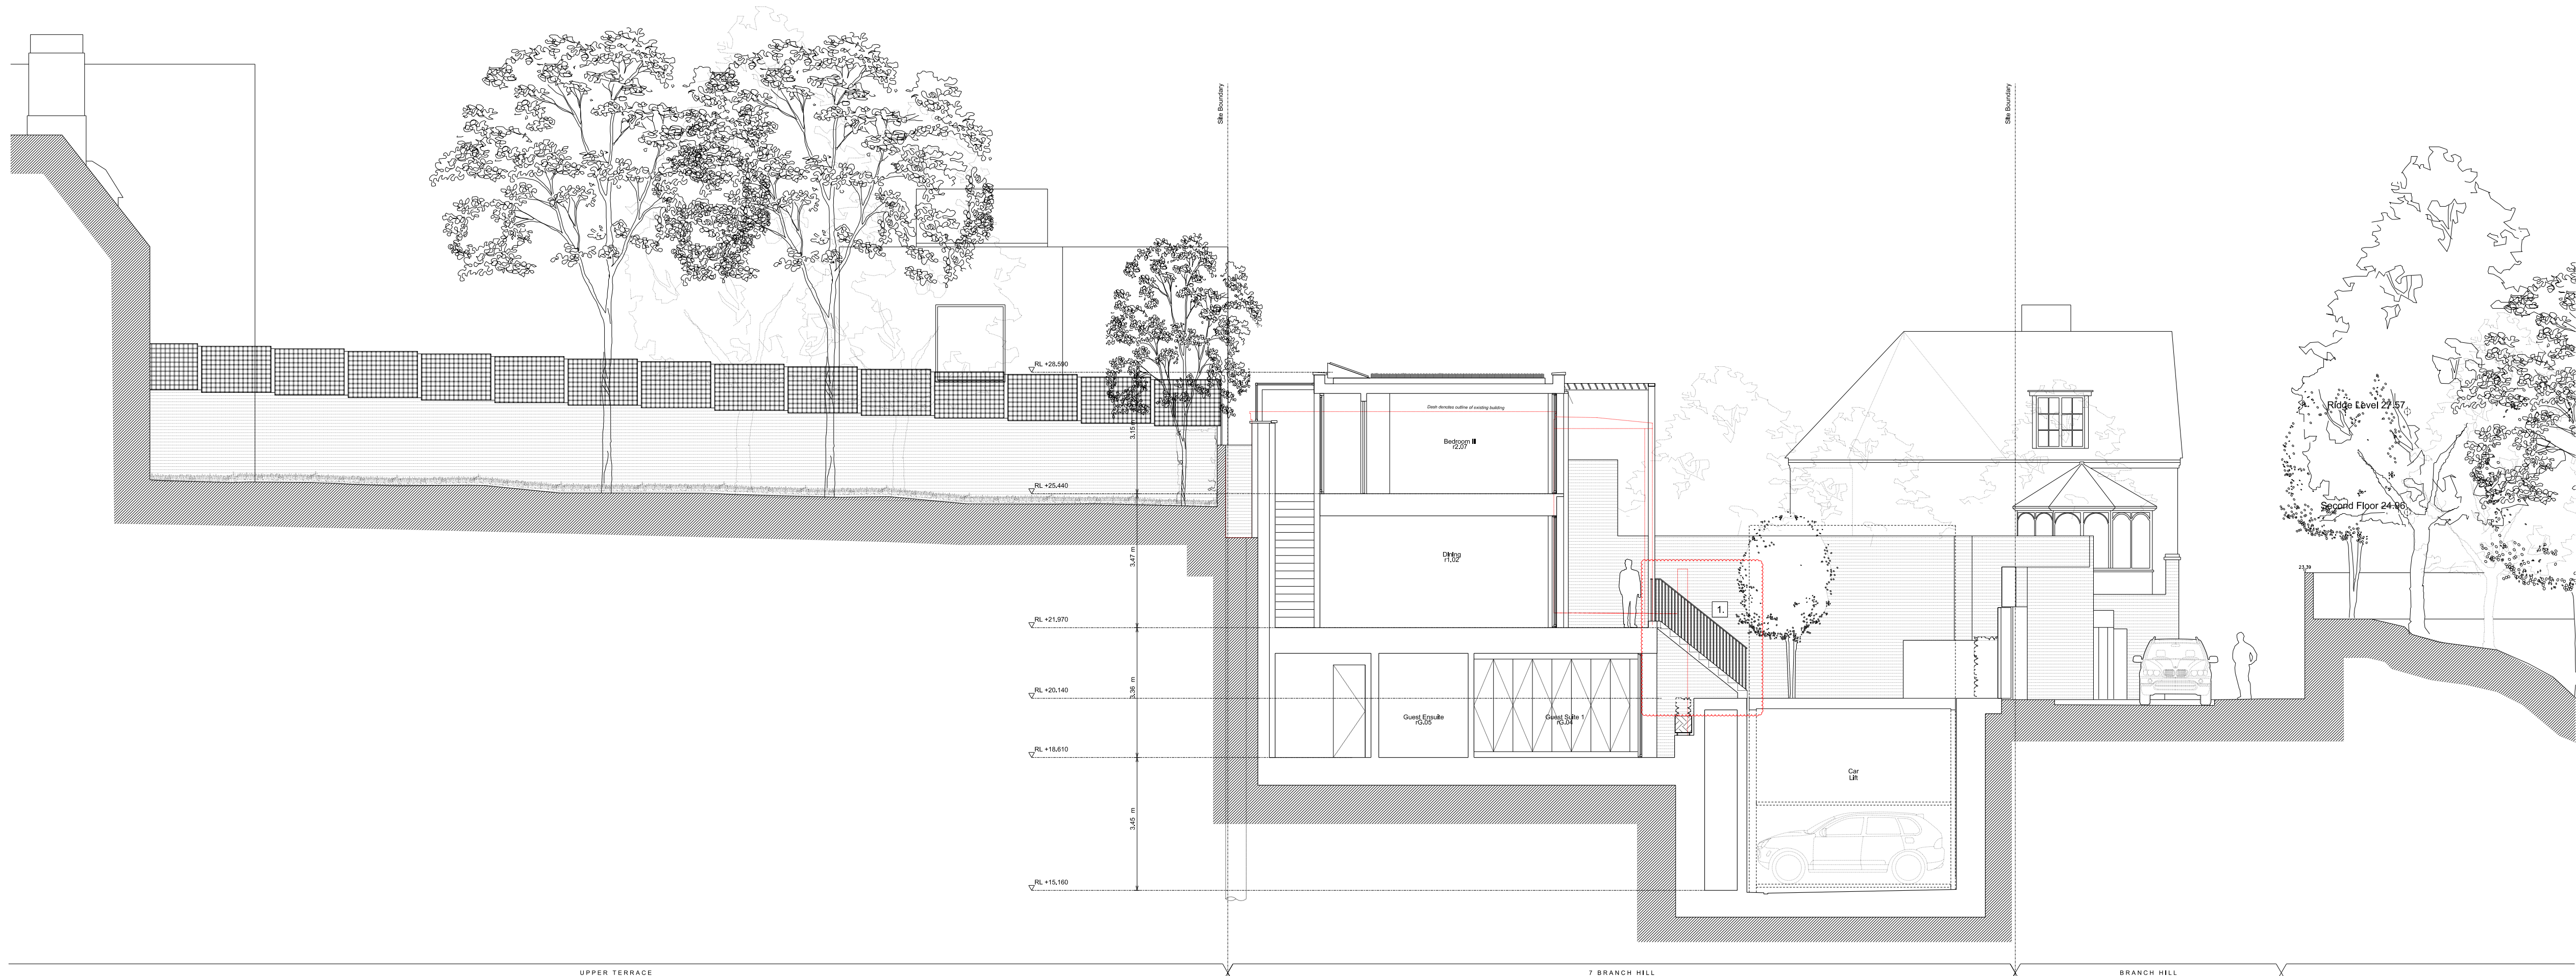

Proposed Section CC

- Key:
- Existing structure / earth
 - New structure
 - Outline of existing house
- Legend, Proposed Building
- 1. New external metal staircase
 - 2. New external metal balustrade
 - 3. New external glazed canopy

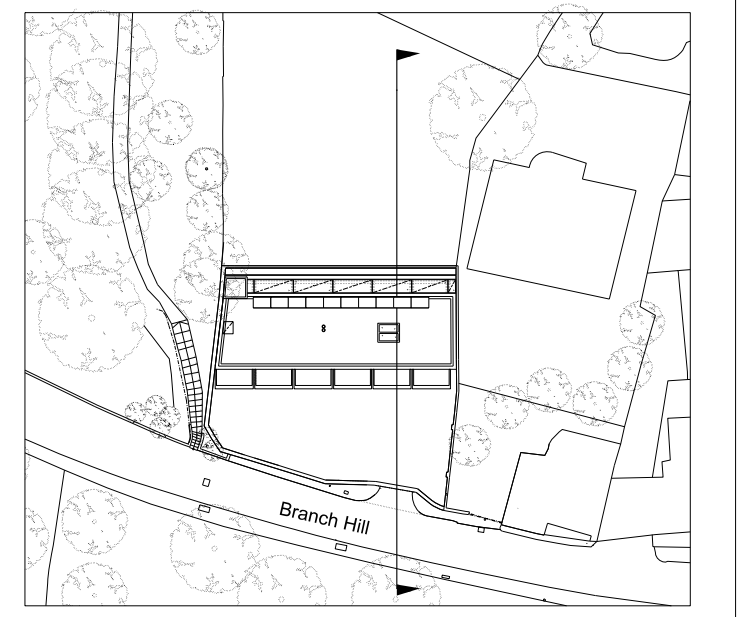

Rev - 16/02/2023 Issued for Planning
Revisions since previous
planning application as published

PLANNING ISSUE

Project No. 12021
Client Cheryl Plaza
Date January 2023
Scale 1:50@A00, 1:100@A1
Project Judges Lodge, Branch Hill

Drawing Title: Existing & Proposed Section CC

Drawing No.	P_16	Rev.	-
Drawn	EEB	Approved	LG
		Signed	MW

 Marek Wojciechowski Architects

28 Margaret Street W1W 8RZ T. 020 7580 8336 www.mw-a.co.uk

Copyright Marek Wojciechowski Architects Limited.
No implied license exists. This drawing should not be used to calculate areas for the purposes of valuation. All dimensions to be checked on site by the contractor and such dimensions to be their responsibility. Do not scale drawings. All work must comply with relevant British Standards and Building Regulations requirements. Drawing errors and omissions to be reported to the architect.

0 1m 2m 4m 6m 10m