



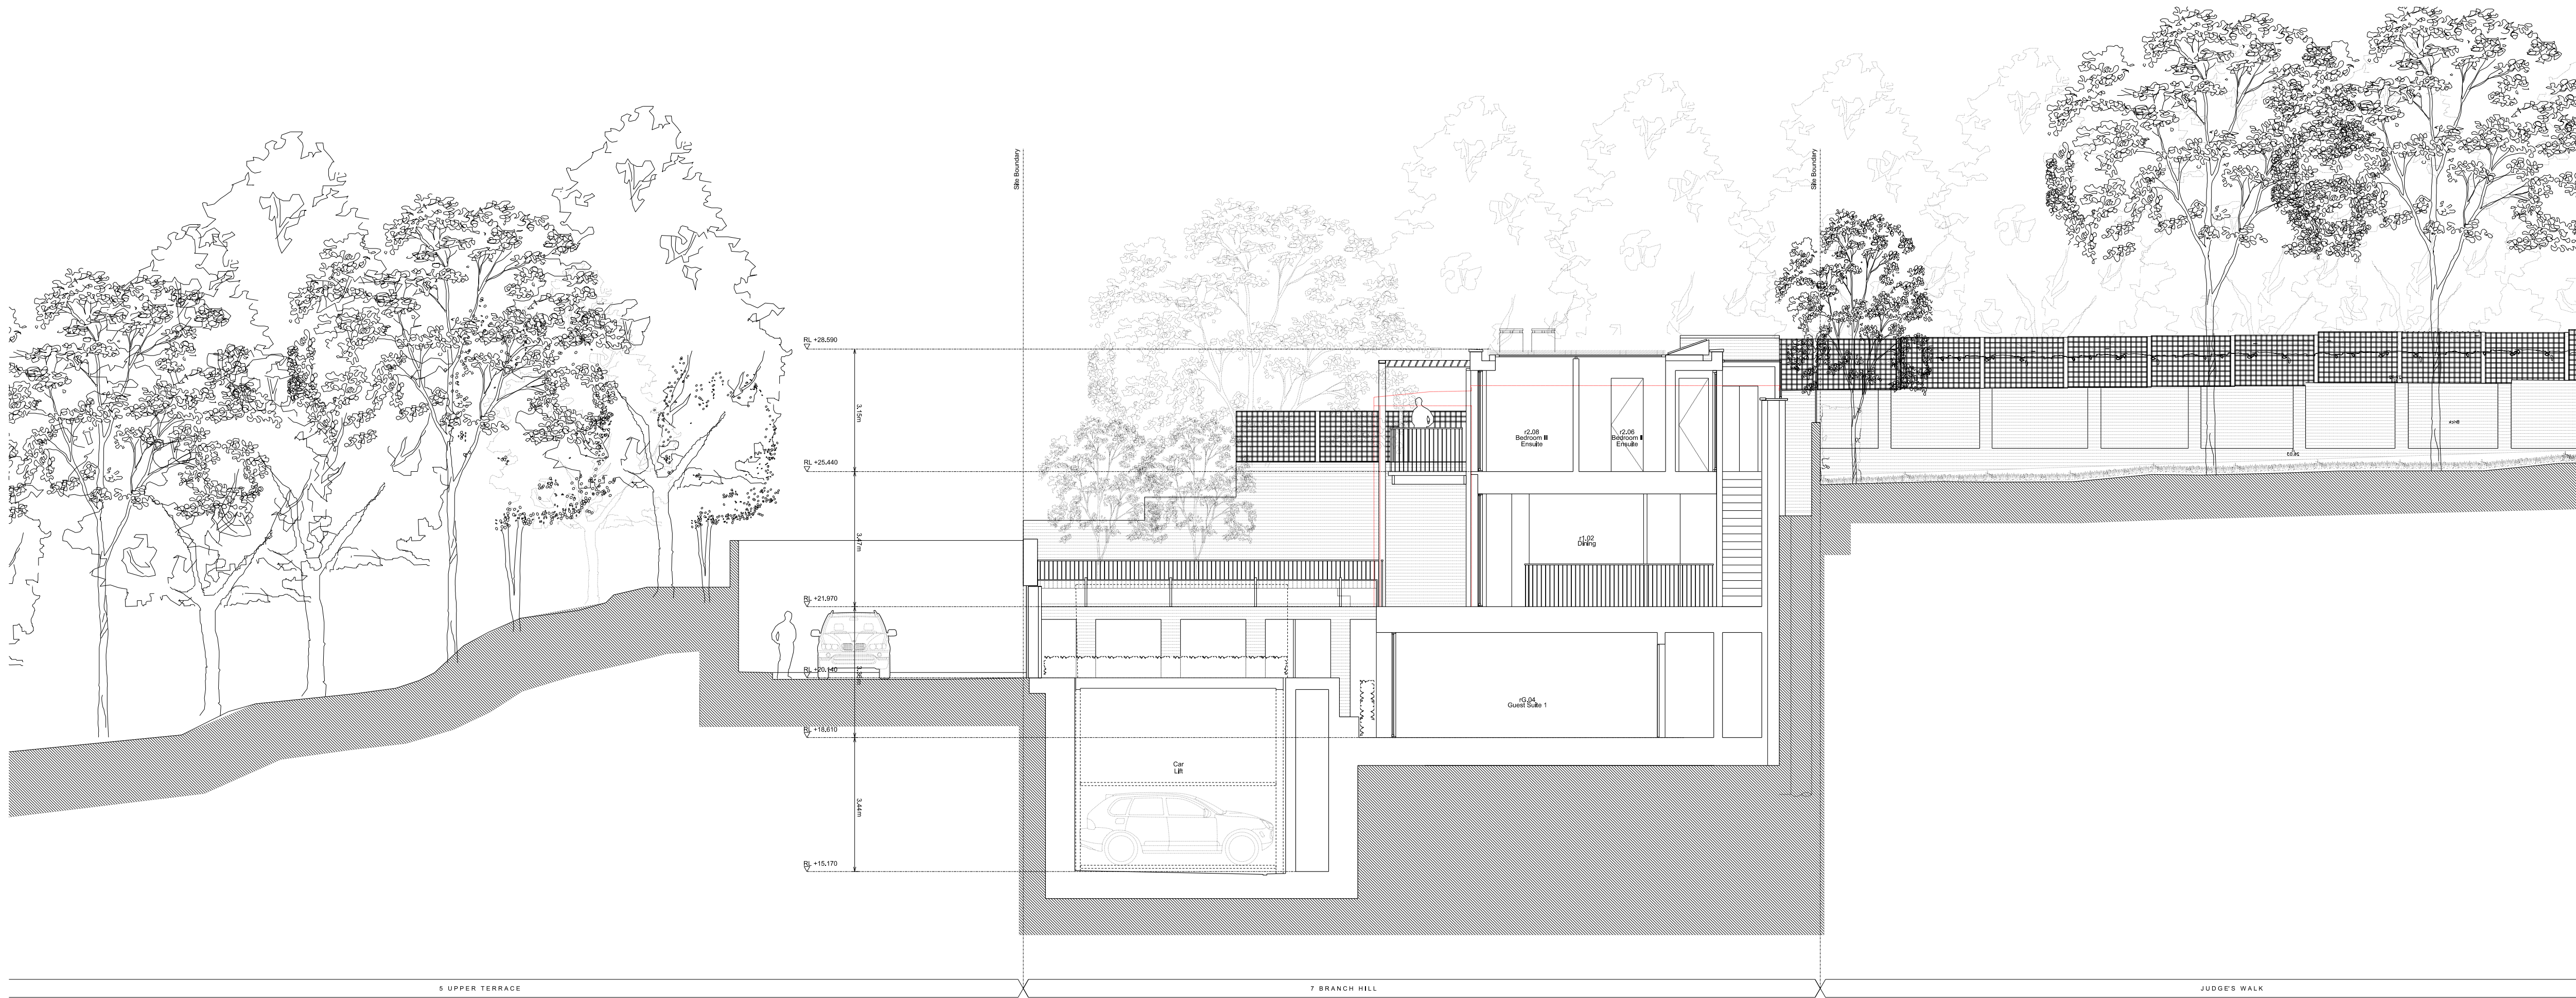

Existing Section DD

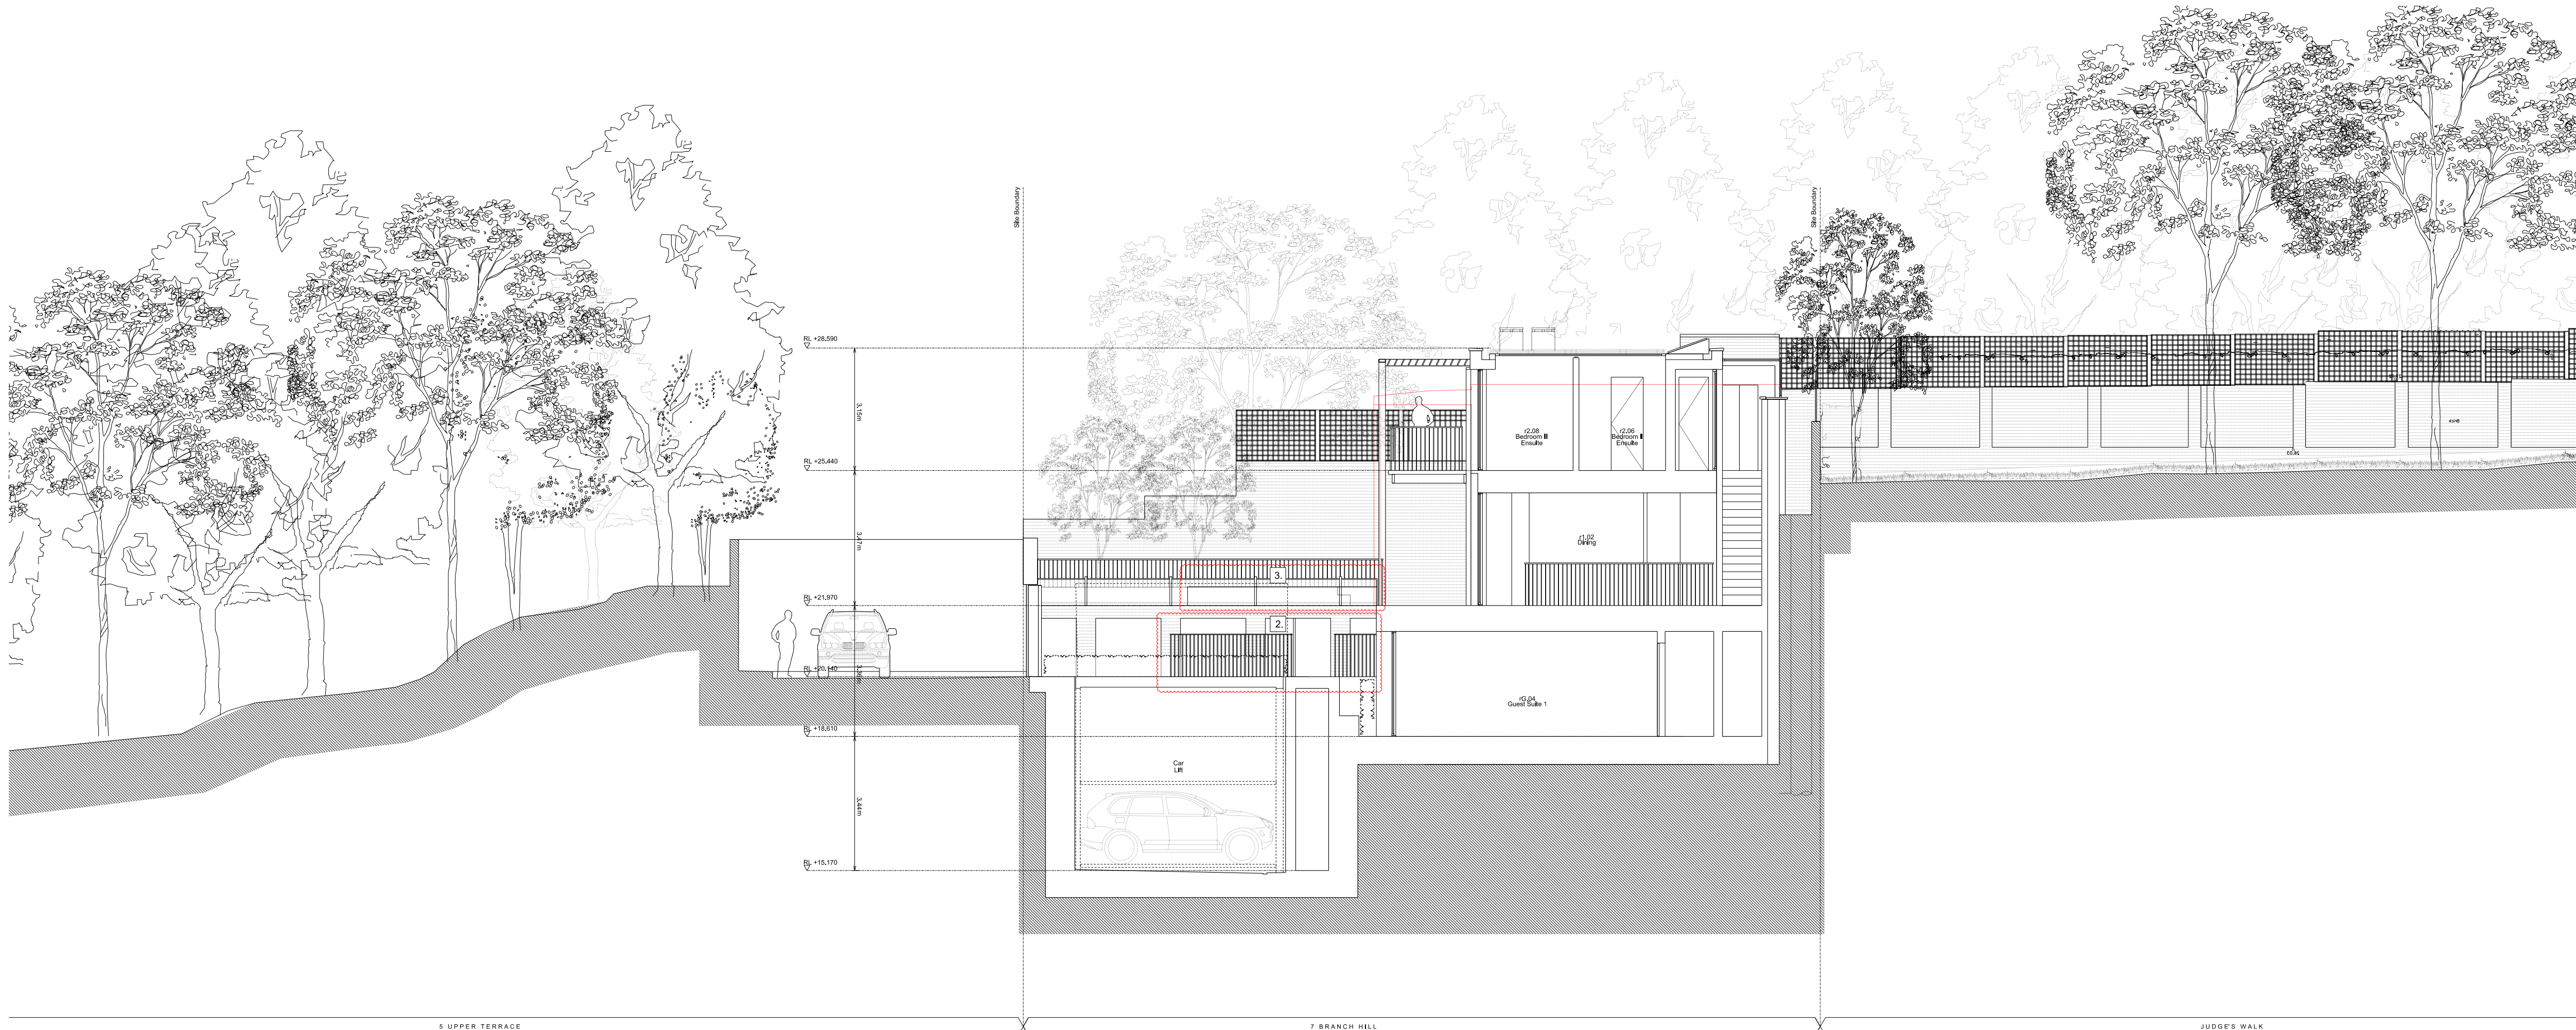


Proposed Section DD

Key:

- Existing structure / earth
- New structure
- Outline of existing house

Legend, Proposed Building

- 1. New external metal staircase
- 2. New external metal balustrade
- 3. New external glazed canopy

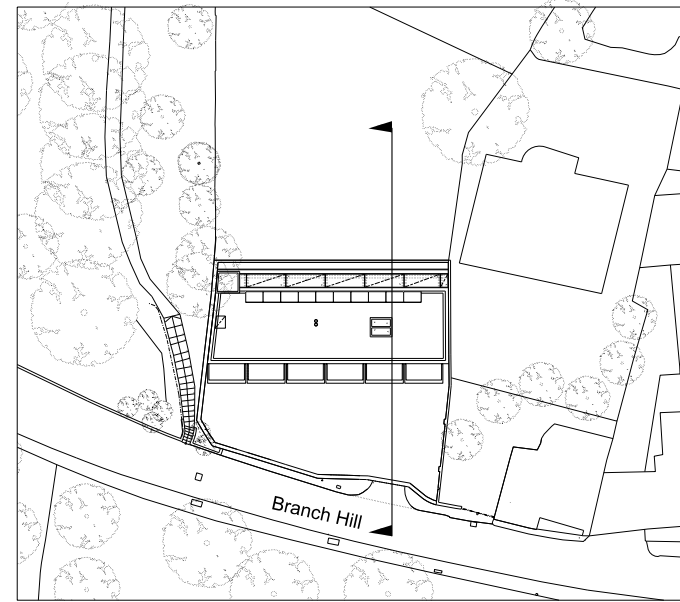

Rev - 16/02/2023 Issued for Planning Revisions since previous planning application as published

PLANNING ISSUE

Project No. 12021

Client Cheryl Plaza

Date January 2023

Scale 1:50@A00, 1:100@A1

Project Judges Lodge, Branch Hill

Drawing Title: Existing and Proposed Section DD

Drawing No. P_17 Rev. -

Drawn EEB Approved LG Signed MW



28 Margaret Street W1W 8RZ T. 020 7580 9336 www.mw-a.co.uk

Copyright Marek Wojciechowski Architects Limited.
No implied license exists. This drawing should not be used to calculate areas for the purposes of valuation. All dimensions to be checked on site by the contractor and such dimensions to be their responsibility. Do not scale drawings. All work must comply with relevant British Standards and Building Regulations requirements. Drawing errors and omissions to be reported to the architect.

0 1m 2m 4m 6m 10m