


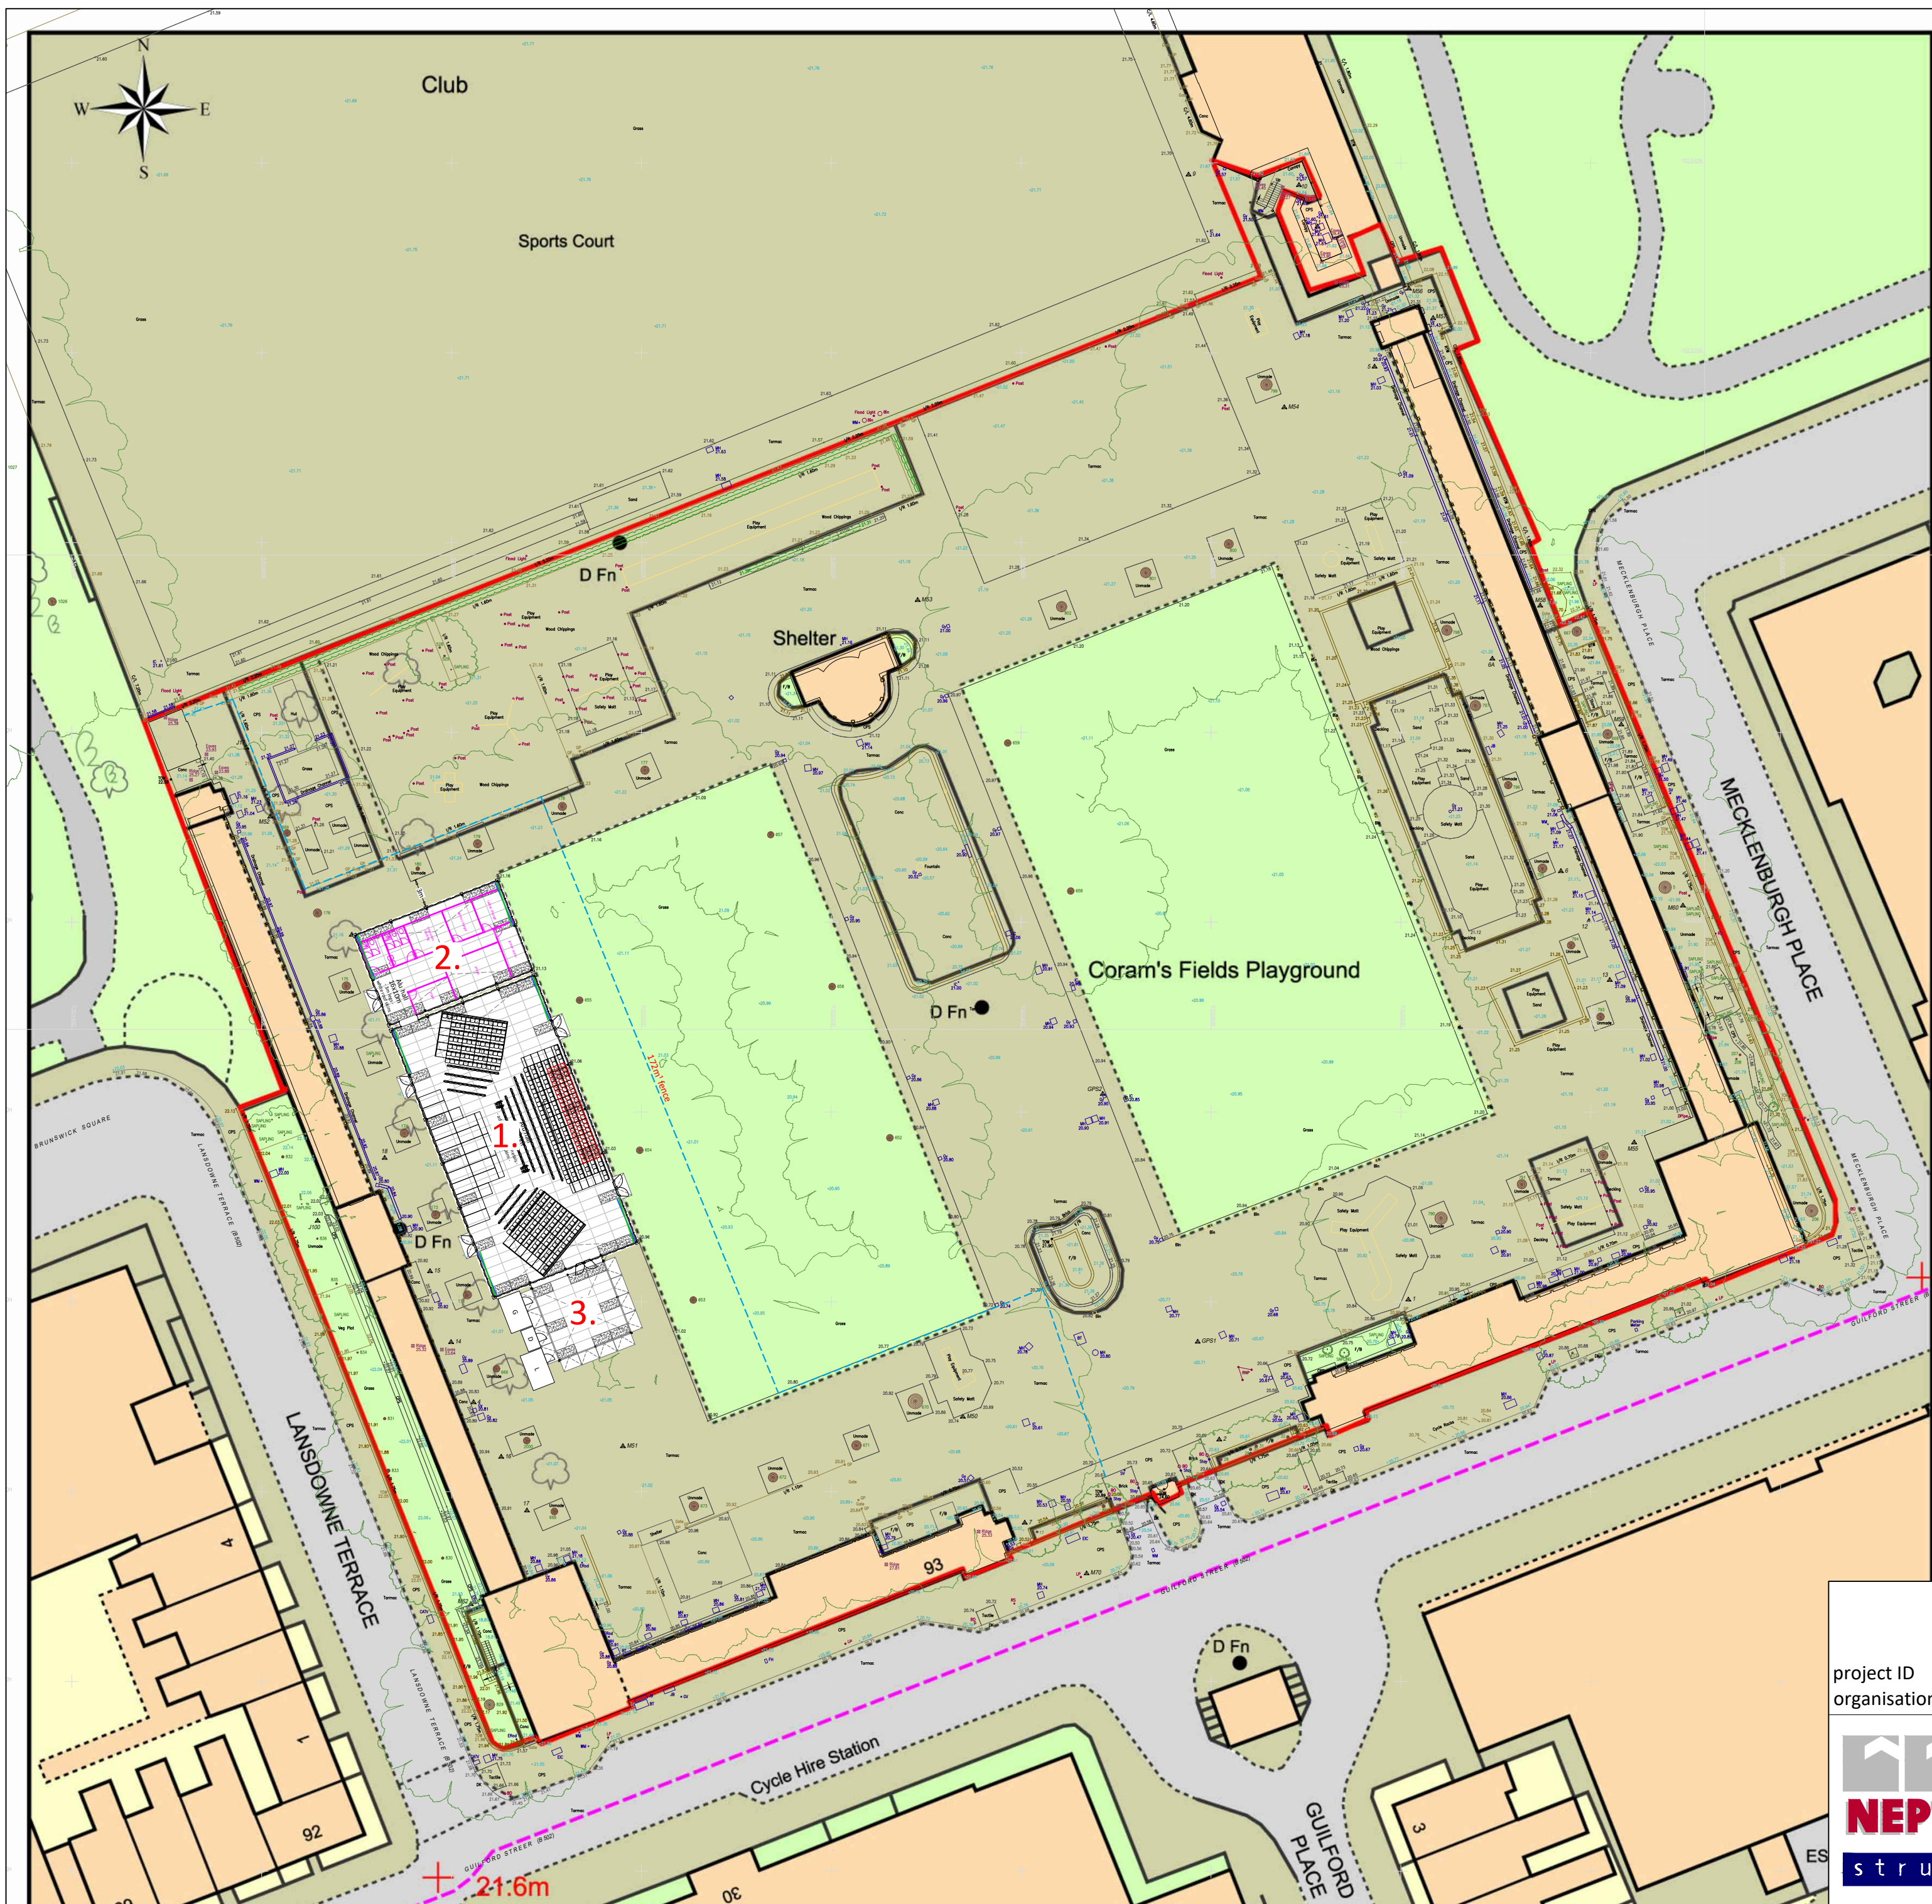

- denotes proposed site fencing boundary
- 1. main structure
 - 2. changing structure
 - 3. café canopy structure

CORAM'S FIELDS

project ID : 525-N03247	location : London
organisation : Perform Productions Ltd	date : 2023
date mod. 0 : 03-02-2023	drawing N° : 1032015-00
modification : F	scale / format : 1/500 @ A2
date mod. : 01-03-2023	designer : J.Z.
 NEPTUNUS structures NEPTUNUS Ltd Cob Drive, Swan Valley Northampton NN4 9BB Tel : +44 (0)1604 593 820 Email : sales@neptunus.co.uk Internet : www.neptunus.co.uk	
Design & drawing are owned by NEPTUNUS B.V. - All rights reserved	