



MORTICE LOCK

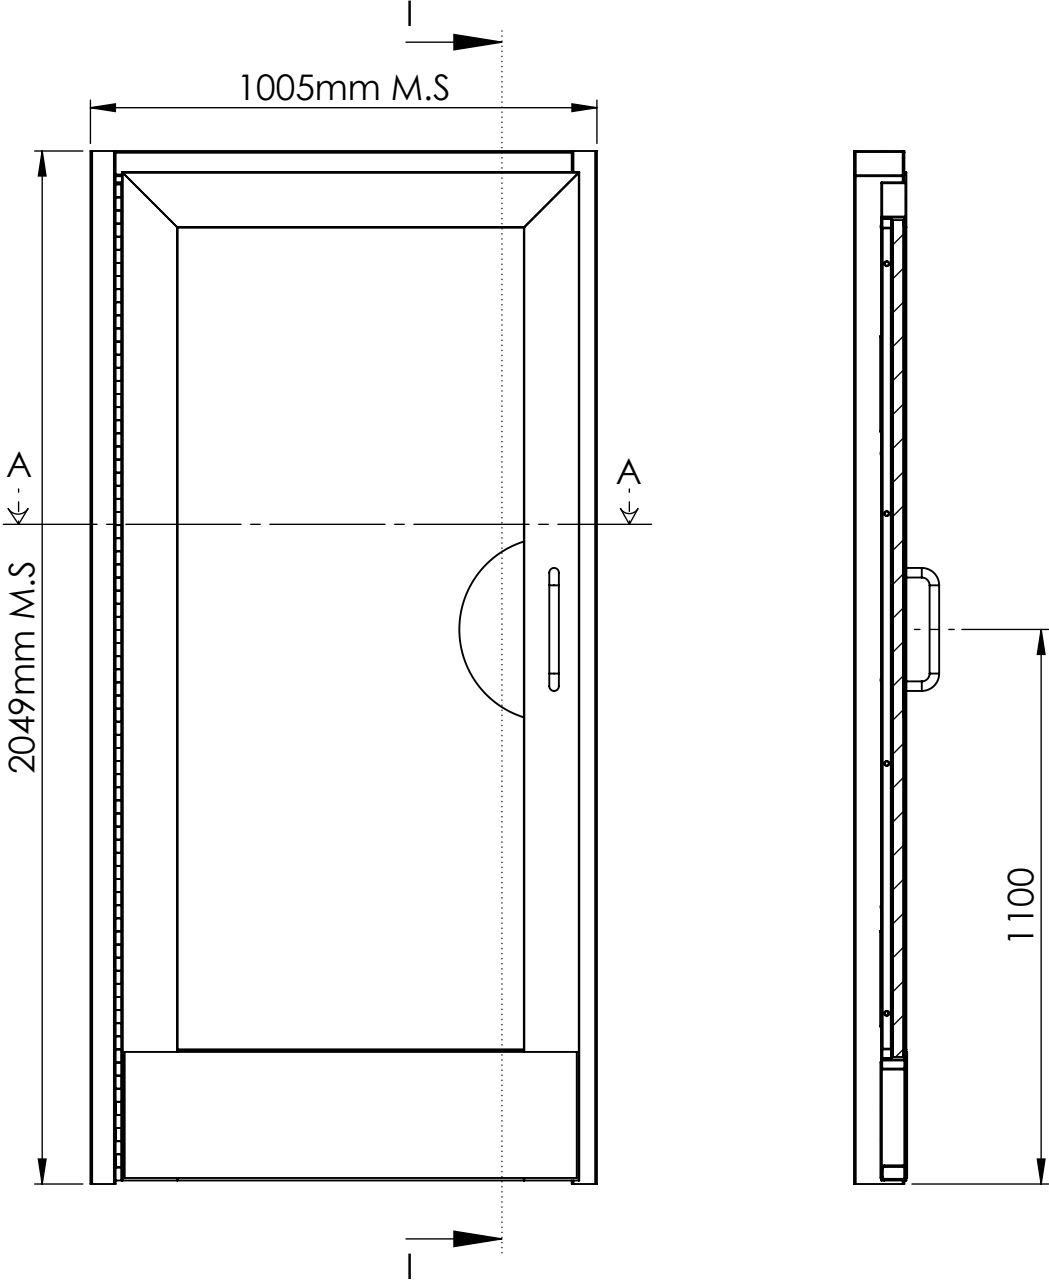


SECTION I-I

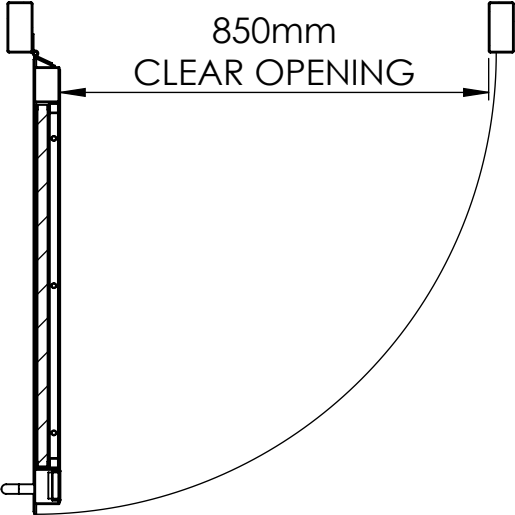


SECTION A-A

IGEM 5000 MAGNETS


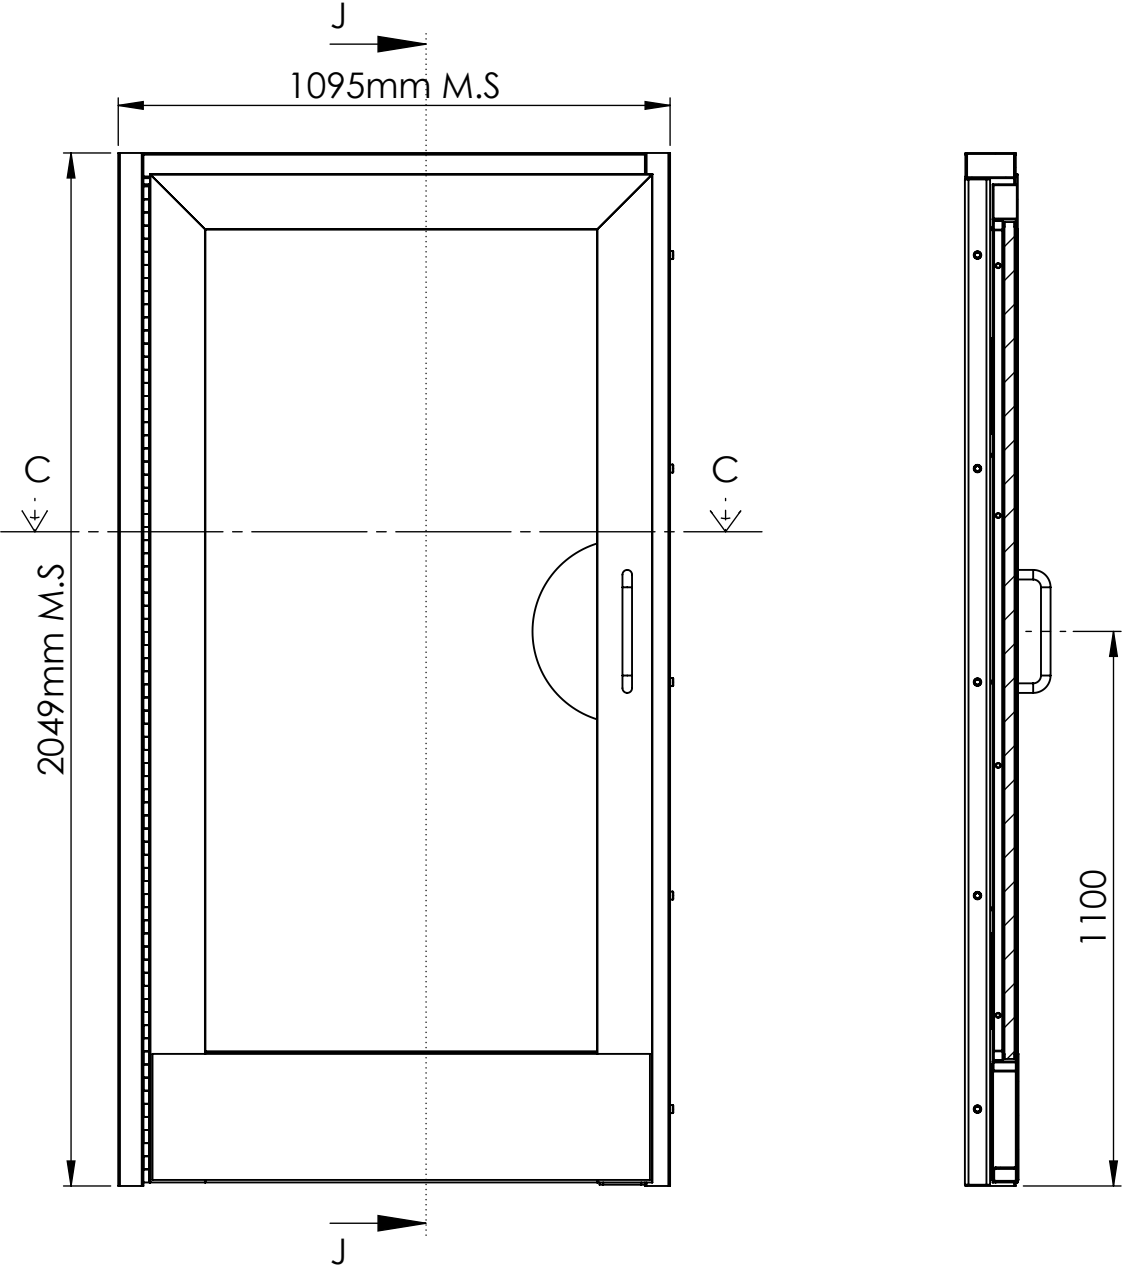


SECTION J-J

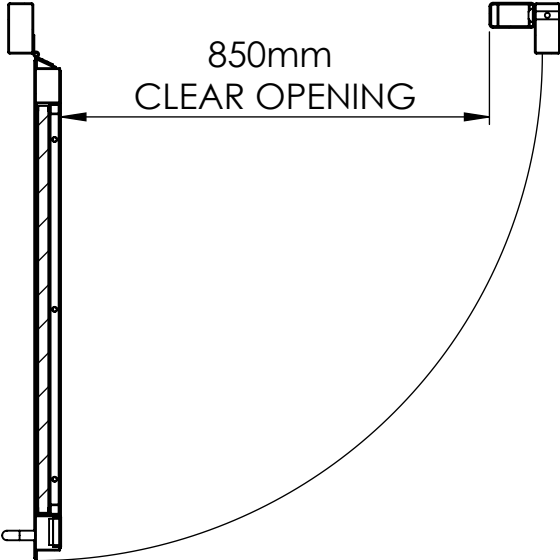

SECTION C-C

OPEN OUT FULLY  
GLAZED DOOR

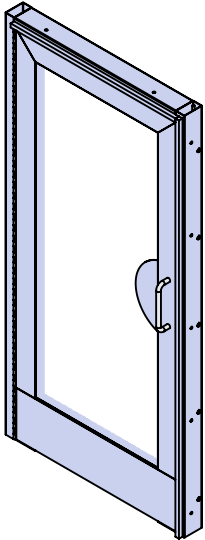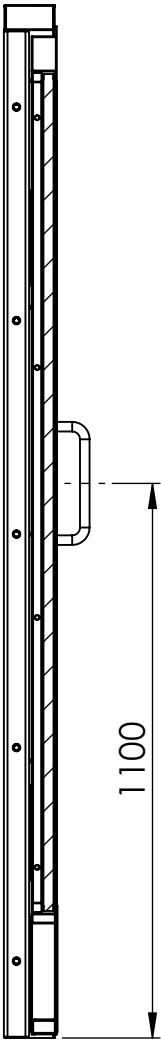

DOOR HANGING:

HANG LEFT  
OPEN OUT

COLOUR:

-

FINISH:

ZINC UNDERCOAT &  
POWDERCOAT

NOTES:

PROJECT:

OPEN OUT FULLY  
GLAZED DOOR

CLIENT:

SBD

SITE:

SBD

CLIENT APPROVAL:

DATE:

PREMIER APPROVAL:

DATE:

JOB NO: -

QWT NO:-


DWG NO: P4147

REVISION: A

DATE: 17 May 2021

DRAWN BY: M.MUHAMMAD

CHECKED BY:

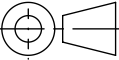

THIRD ANGLE PROJECTION

**Premier**

19-21 ROEBUCK RD, HAINAULT BUSINESS PARK  
ILFORD, ESSEX IG6 3TU  
EMAIL: neil@premier-ssl.com  
PH: 02085598295

SIZE: A3 SCALE: 1:15 SHEET 1 OF 2