


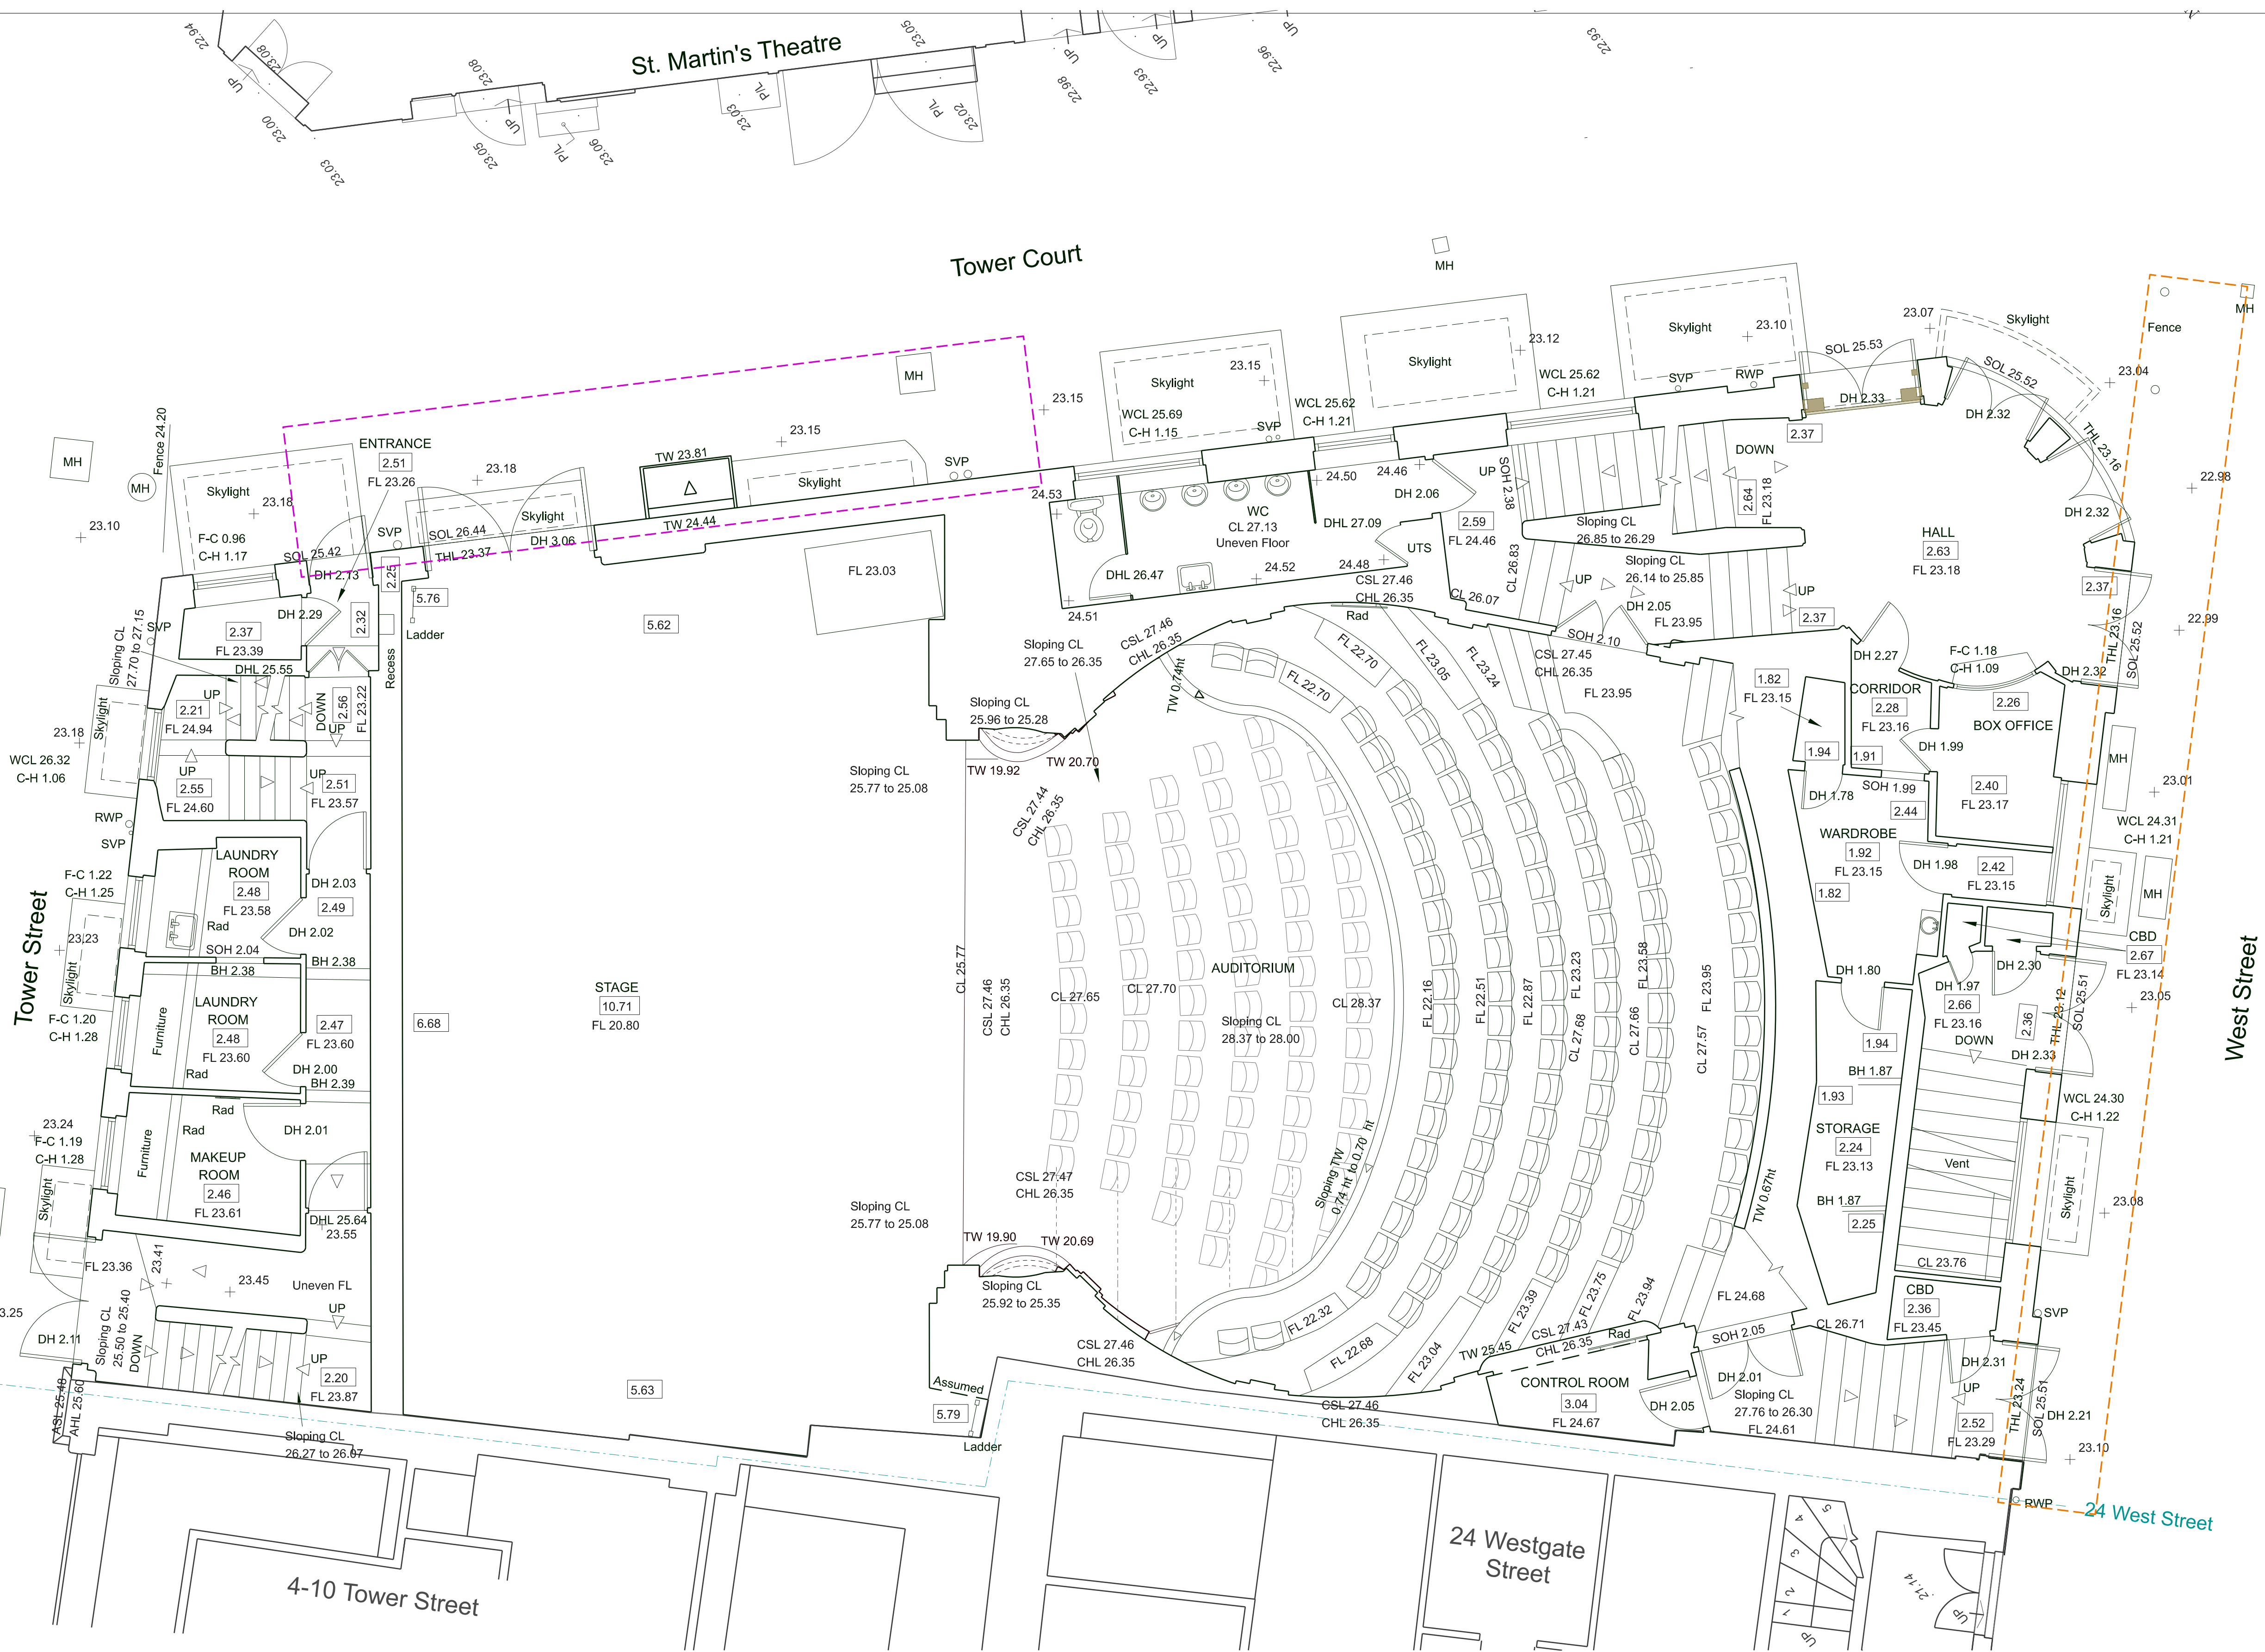

Key
Existing
Site Demise

Areas cover under this planning application:
Boiler Room - Lower Ground Floor & Sub-Stage Level
Prep. Room - Lower Ground Floor
See drawings 2201-3-330 , 335, 336 & 337 for details
Front Passage on West Street - Lower Ground Floor Level
See drawings 2201-3-340 & 341 for details


Note:
Refer also to Structural Engineer's
5208_MOM_XX_XX_DN_S_11001_P01 Structural design philosophy and details for the proposed structural remedial works design philosophy and MEP's services Philosophy *Planning Statement 21_02_2023* for the redundant boilers and associated services removal in the existing Boiler Room

THE CONTRACTOR IS TO CHECK AND VERIFY ALL BUILDING AND SITE DIMENSIONS, LEVELS AND SEWER INVERT LEVELS AT CONNECTION POINTS BEFORE WORK STARTS

THIS DRAWING IS TO BE READ AND CHECKED IN CONJUNCTION WITH ENGINEERS AND OTHER SPECIALIST DRAWINGS

THE DRAWING AND THE WORKS DEPICTED ARE THE COPYRIGHT OF THIS PRACTICE AND MAY NOT BE REPRODUCED EXCEPT BY WRITTEN PERMISSION

0 1m 3m

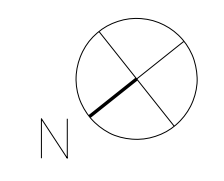

/	06/03/23	Planning							
Rev:	Date:	Description							

Job: 2201 Ambassadors Theatre
Client: Ambassador Theatre Group

Drawing: Existing GF - Lower Circle
Drawing no: 2201-3-010
Scale: 1:50@A1, 1:100@A3
Rev: Status: Planning
Date: 06/03/23

citizensdesignbureau
Ground Floor Units 01 & 03, 6 Westgate Street, London, E8 3RN
t : 02030959732
e : everyone@citizensdesignbureau.net