
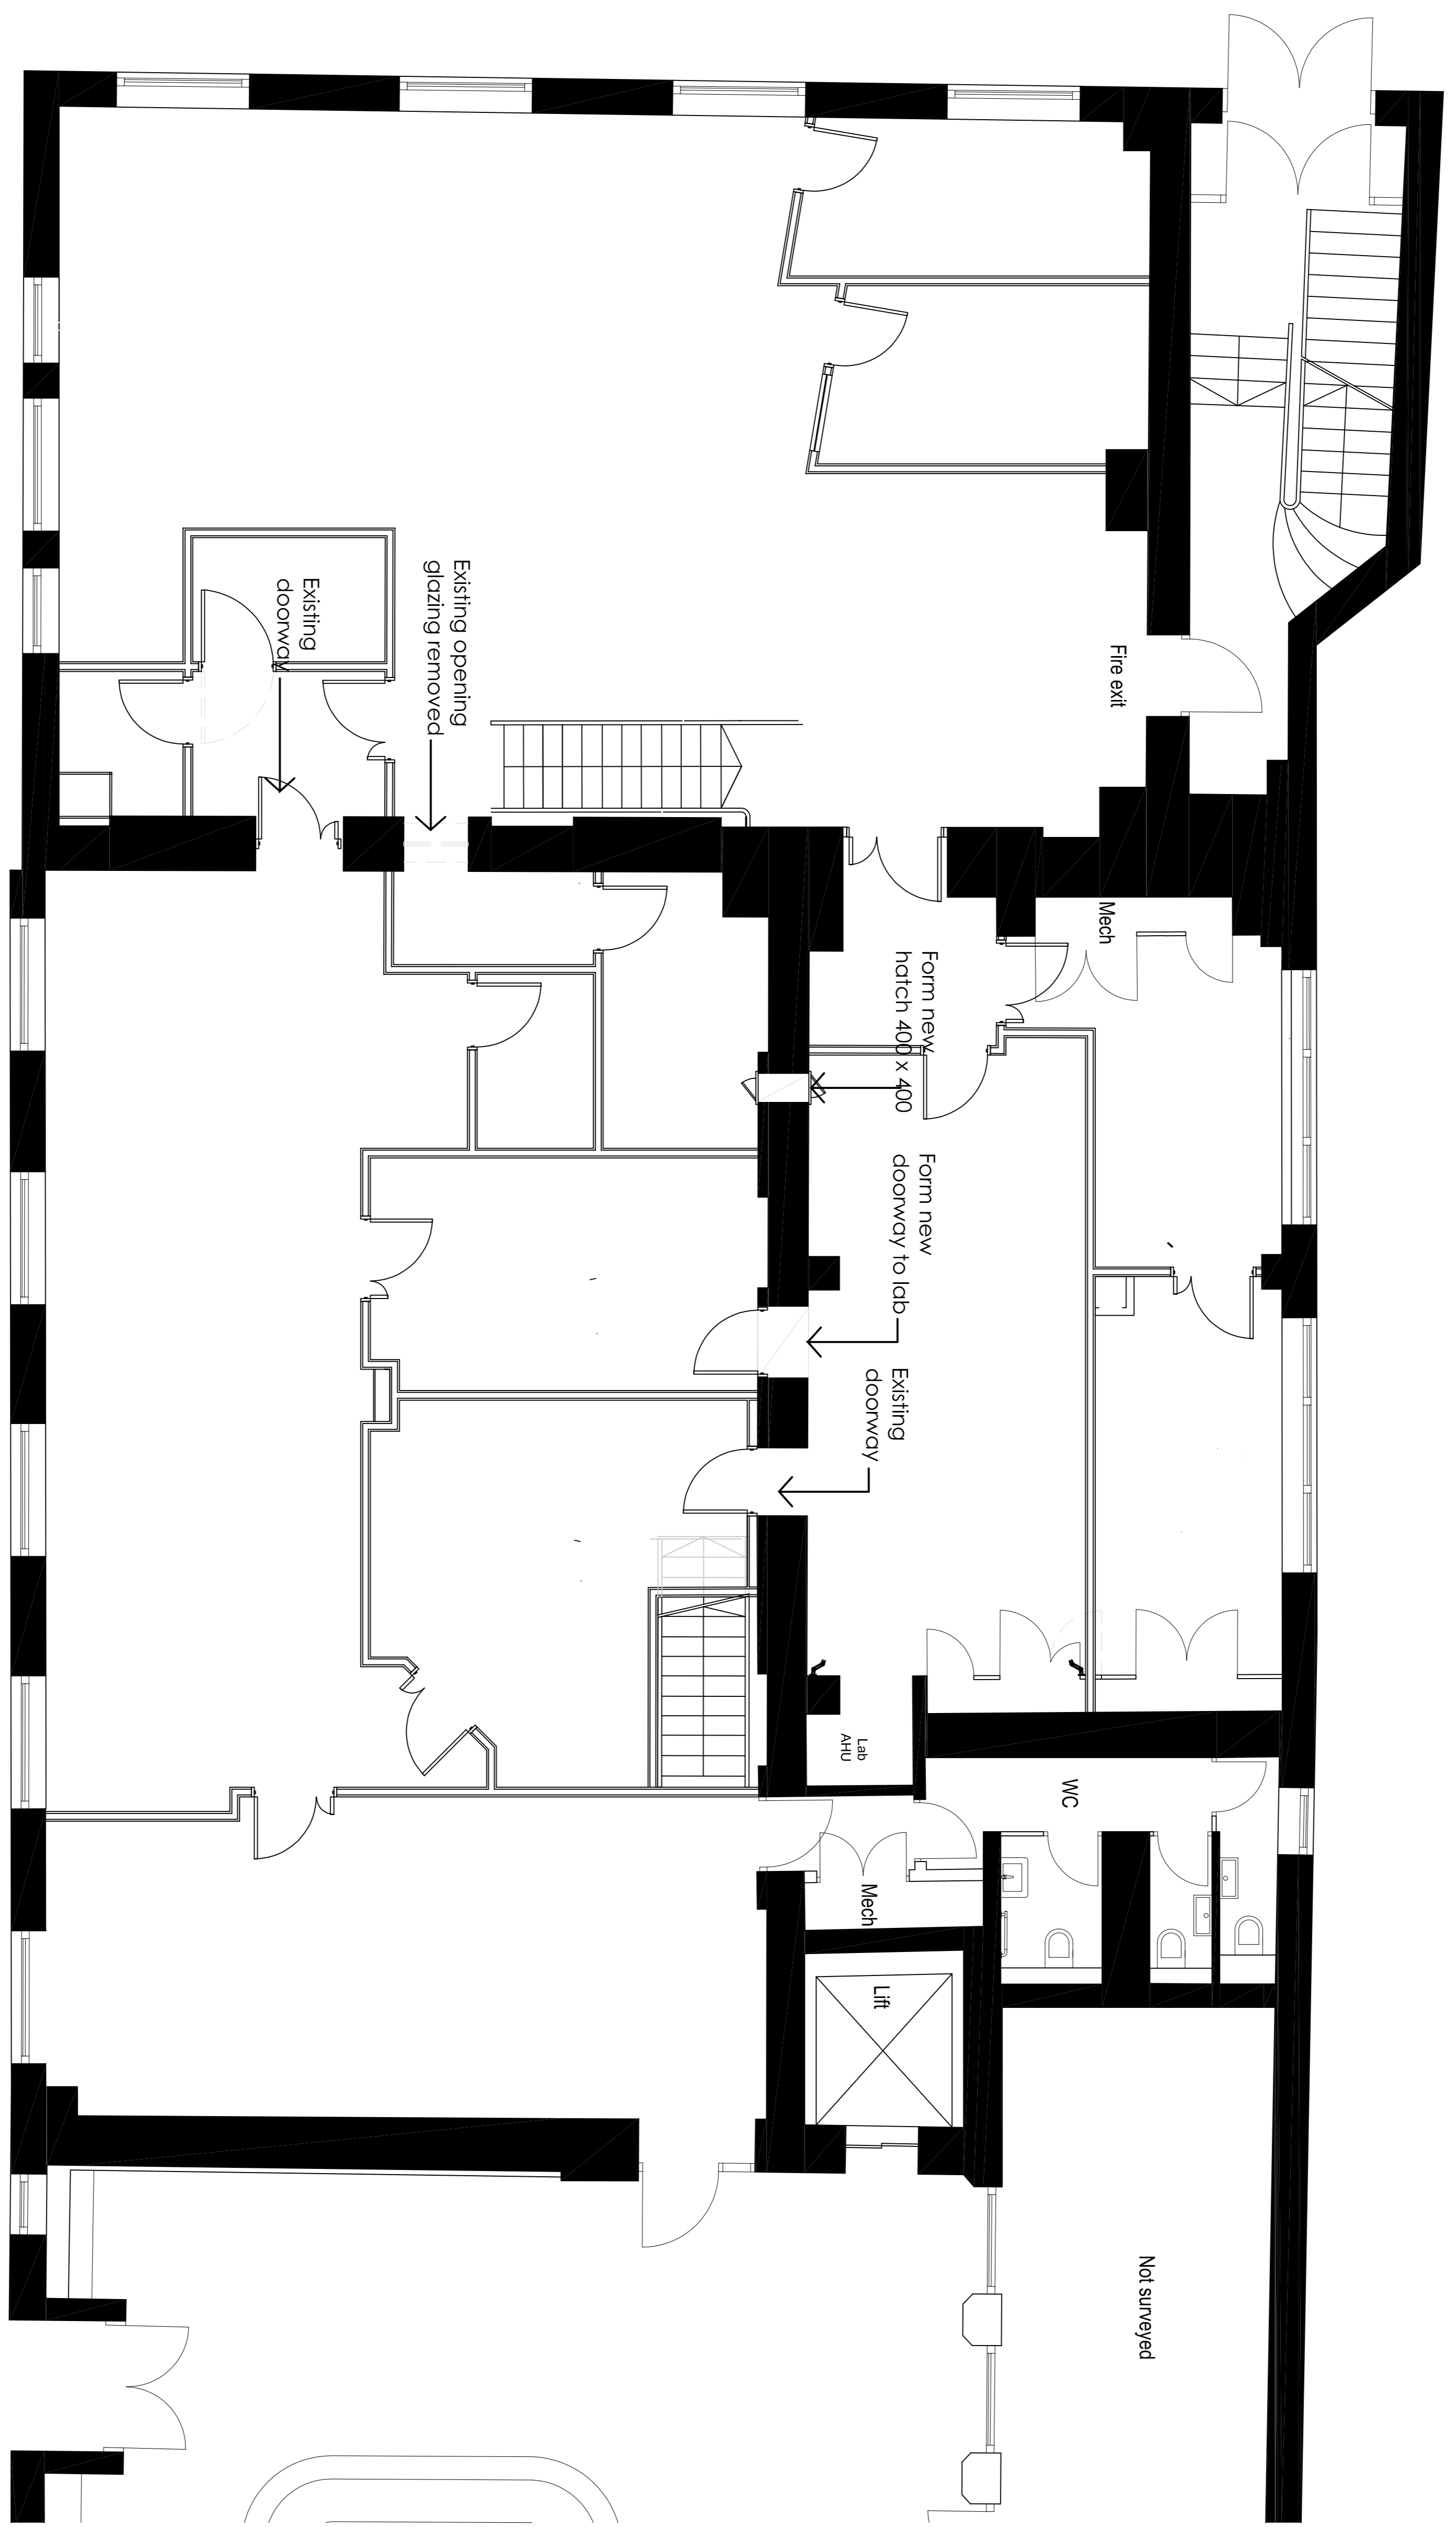


Revisions

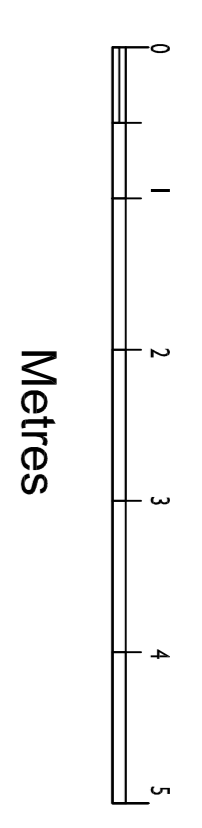

No. 163 Ground Level

GROUND FLOOR
PROPOSED ALTERATION

Contract
EVERSHOLT ROAD
LONDON

TEL 07738 358130
WWW.KRYPTONHEALTH.CO.UK



THE OLD VICARAGE, 31 CHURCH STREET
FORDHAM, CAMBS. CB8 5NJ

Date JANUARY 2023 Scale 1:50 @ A1
Drawing No KHCQ2201 - 102