
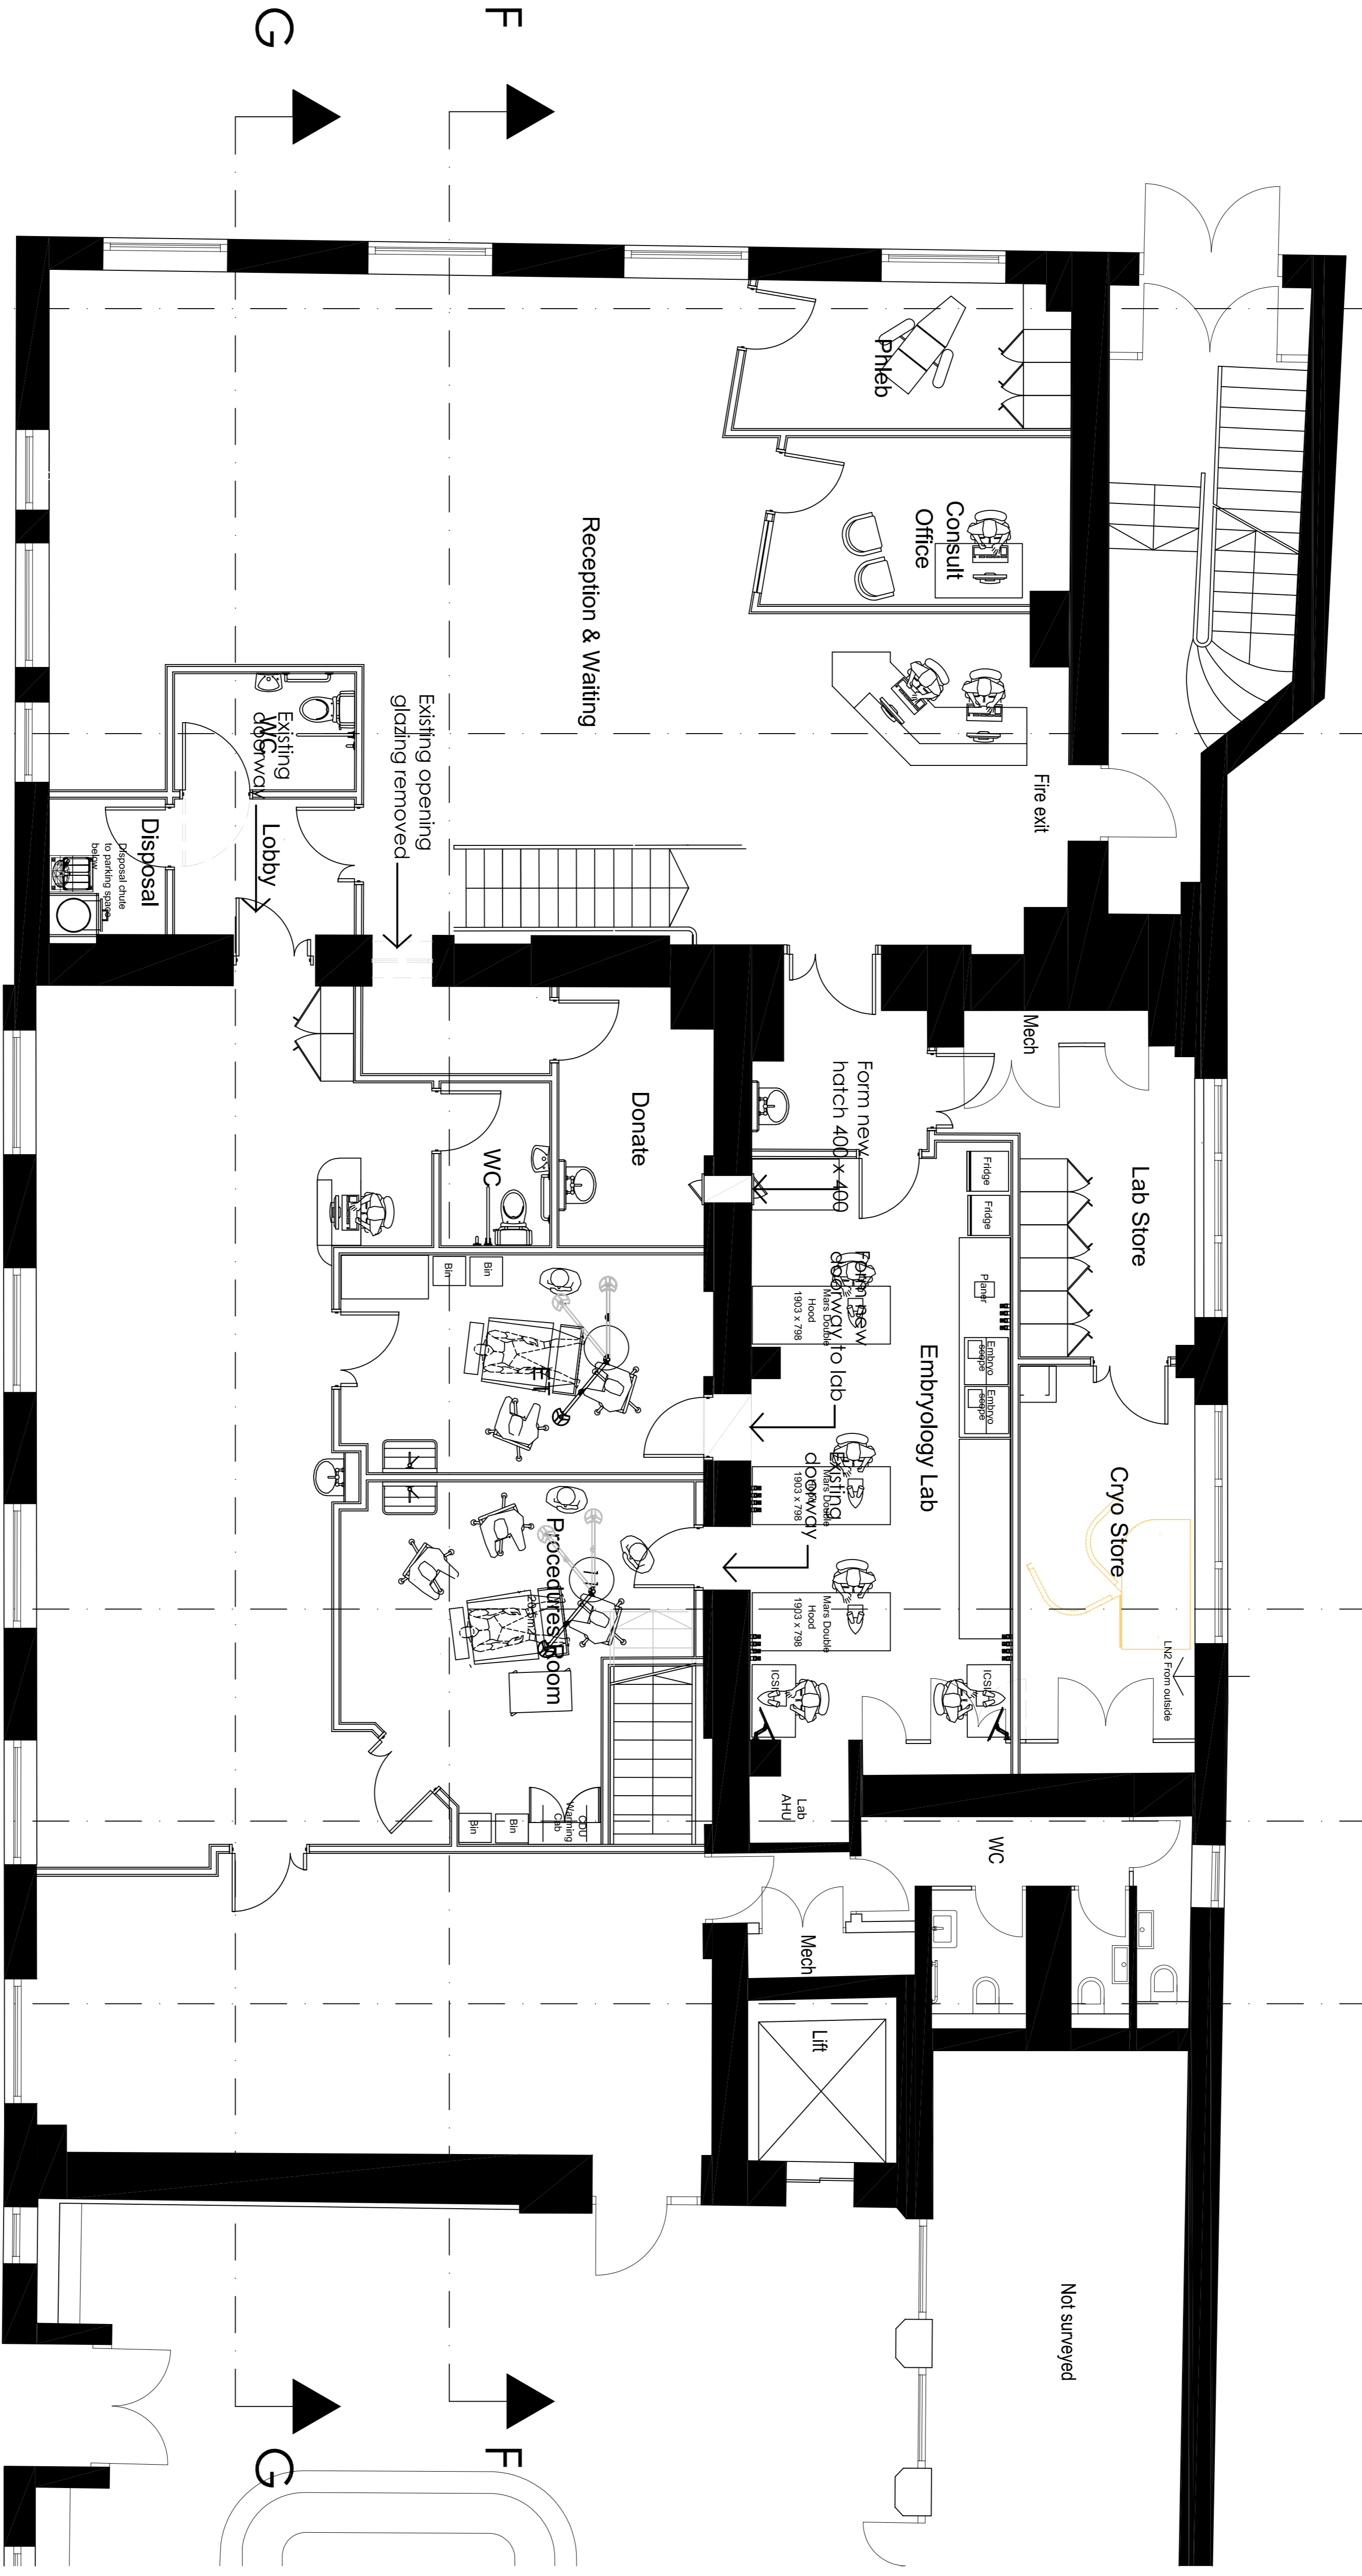


E D C B A

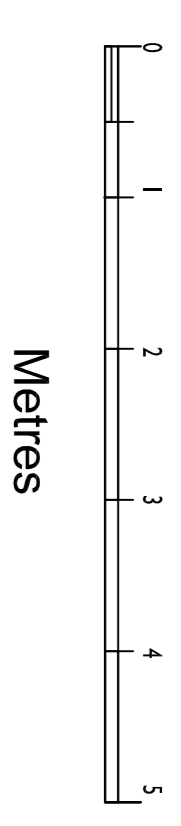

No. 163 Ground Level

E D C B A

191 02398 248130 enquiries@kryptonhealth.co.uk

Contract
EVERSHOLT ROAD
LONDON

Title
GROUND FLOOR
PROPOSED



THE OLD VICARAGE, 31 CHURCH STREET
FORDHAM, CAMBS. CB8 5NJ

Date JANUARY 2023 Scale 1:30 @ A1

Drawing No KHCQ2201 - 200