


PARTITIONS WITH
solid ceiling

Revisions

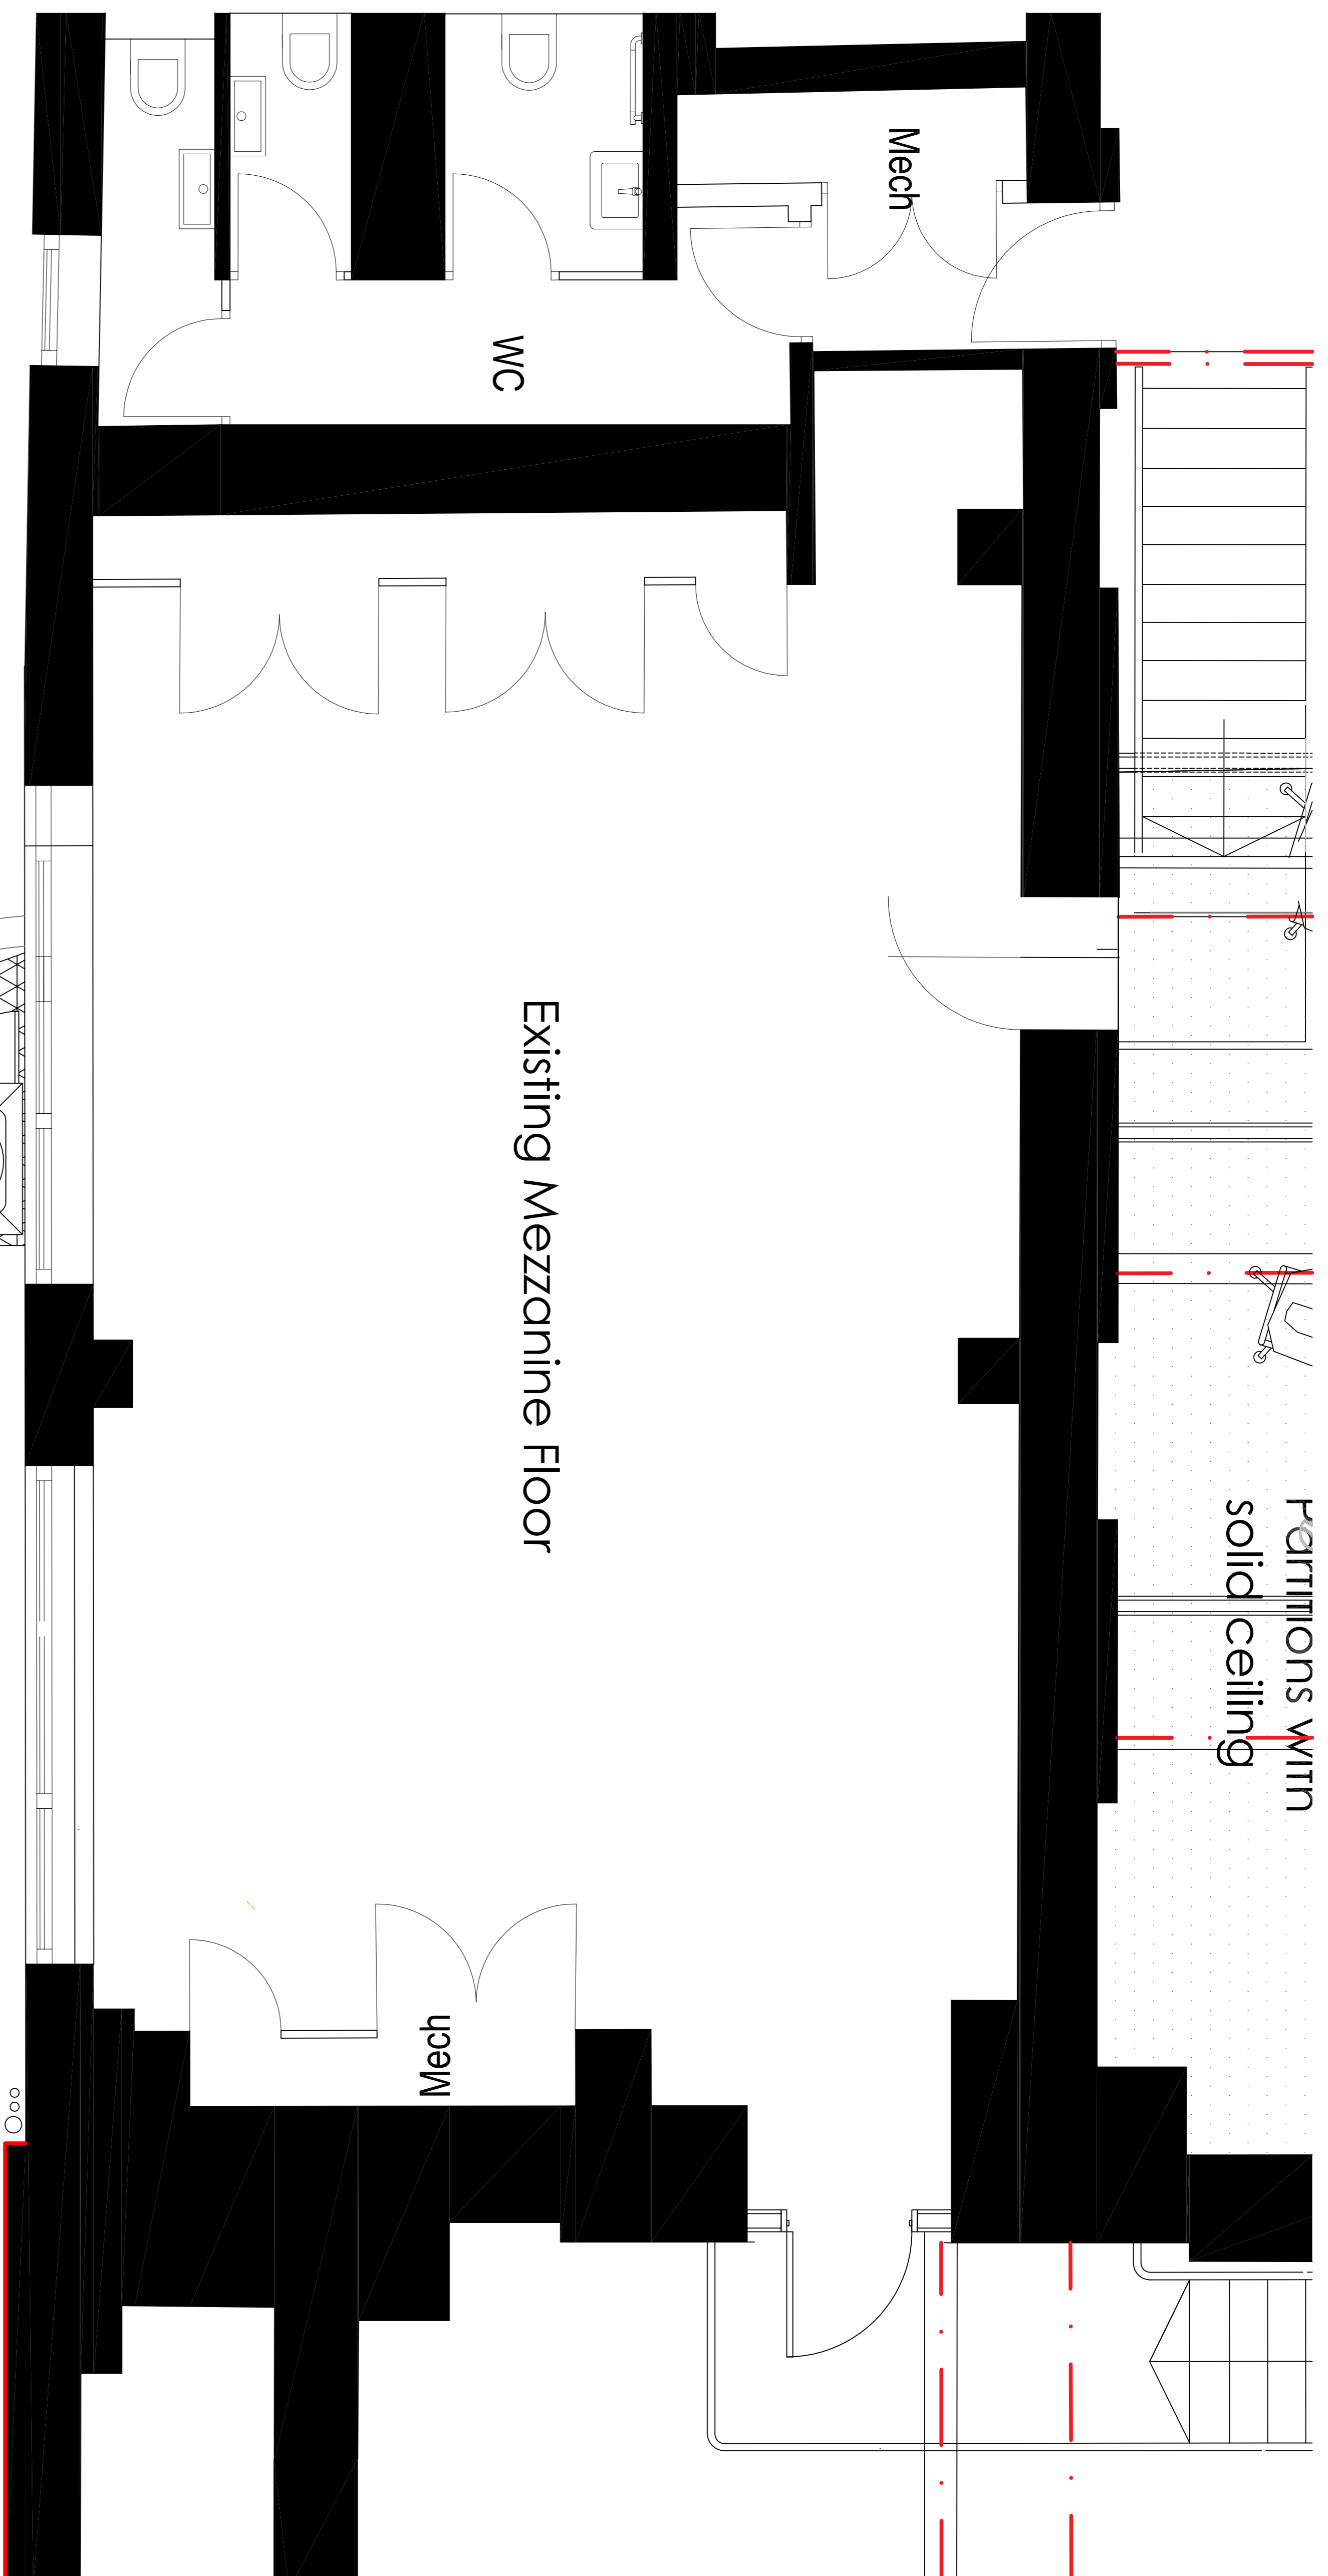

Existing Mezzanine Floor

New gateway formed
in retaining wall c/w
black iron gates

Galvanised steel
platform level with kerb

GRP housing for new tank

LN tank

MH

ACCU

ooo



Metres

K+HC
KRYPTON HEALTH CONSULTING LTD

THE OLD VICARAGE, 31 CHURCH STREET
FORDHAM, CAMBS. CB8 5NJ

Tel: 01780 348130 enquiries@kryptonhc.co.uk

Contract
EVERSHOLT STREET FERTILITY

Title

EXISTING EXTERNAL ELEVATIONS
PROPOSED PLANT AREA PLAN

Date	Scale
JANUARY 2023	1:25 @ A1
Drawing No	
Q2201-01 - 406	